

**LEGEND**



EXISTING WALLS	NEW WALLS	LOW WALLS	DEMO WALLS
NEW/RELOCATED DOOR	N/R		

**ISSUE DATES**

1	02-08-2022	LEASING REVIEW

**NORTHCHASE CENTER**  
 14550 TORREY CHASE  
 HOUSTON, TX 77014  
 SUITE 660

PROJECT:	666-NORTHCHASE CENTER
PLT SCALE:	1/16" = 1'-0"
CHECKED BY:	VM
FILE NAME:	666-NORTHCHASE CENTER
SHEET TITLE:	EXISTING PLAN
SHEET NUMBER:	EX-1

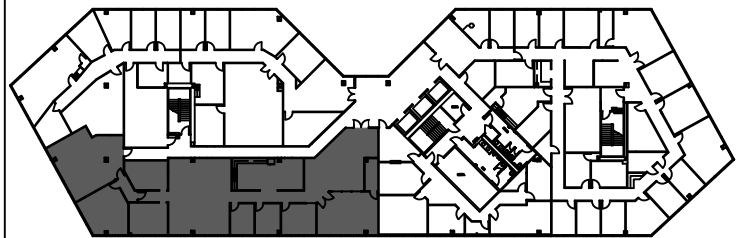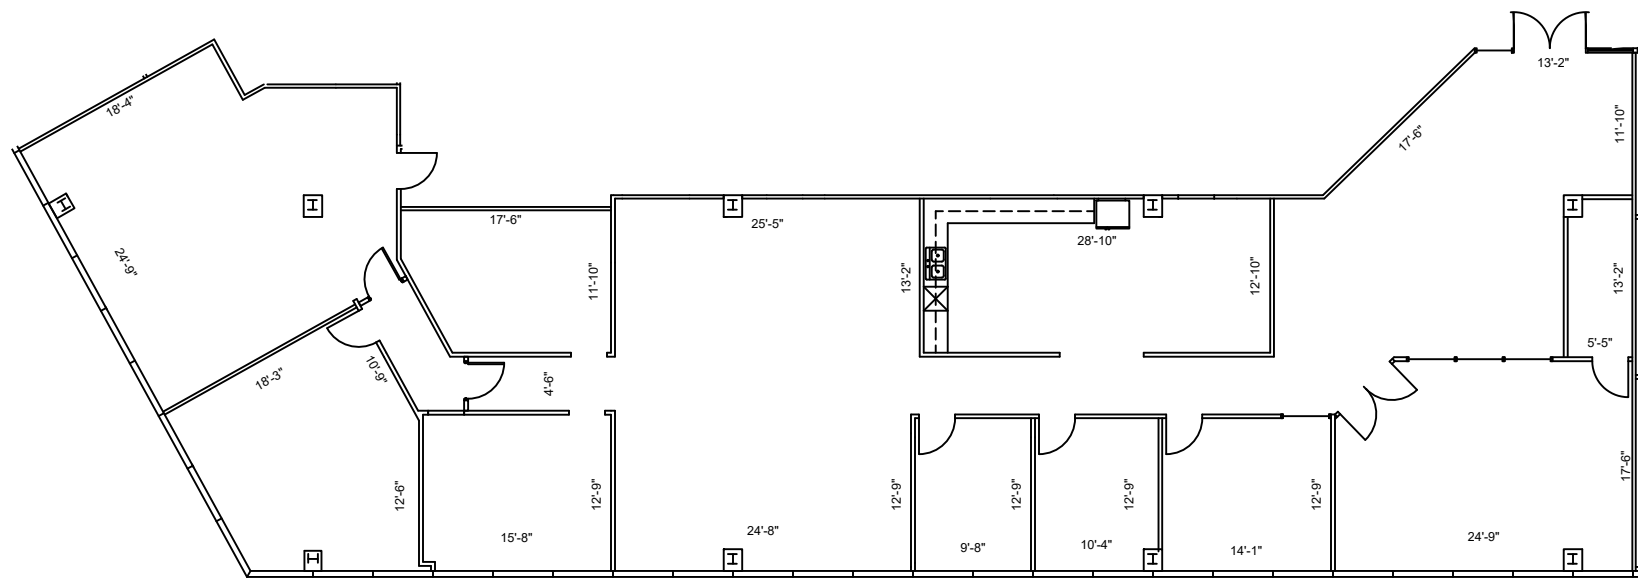

**6th FLOOR**  
 KEY PLAN

**SUITE 660**  
**5,164 NRA**  
**FLOOR PLAN**  
 SCALE: 1/16"=1'-0"

FLOOR PLANS MAY NOT BE TO SCALE AND MAY NOT REFLECT EXISTING CONDITIONS AND SHALL NOT BE RELIED UPON AS SUCH THESE DRAWINGS ARE DESIGN INTENT AND ARE AN EXHIBIT TO THE LEASE