


**6TH FLOOR**  
KEY PLAN

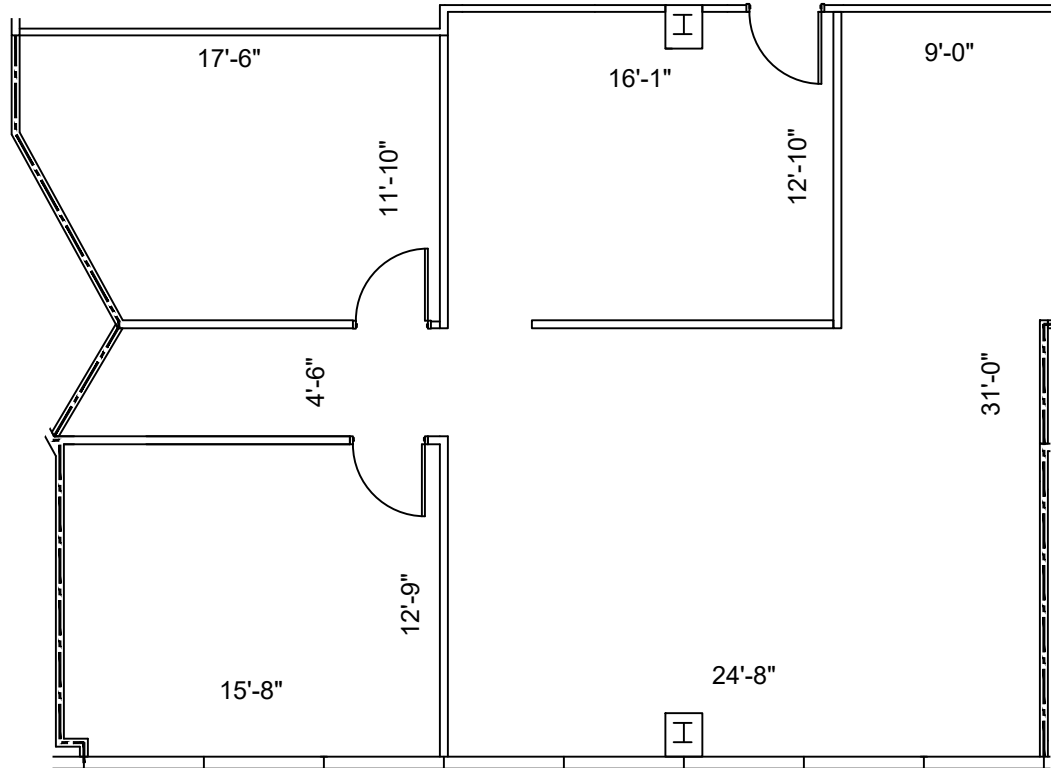

**SUITE 670**  
**1,503 NRA**

**1 FLOOR PLAN**  
SCALE: 1/8"=1'-0"

FLOOR PLANS MAY NOT BE TO SCALE AND MAY NOT REFLECT EXISTING CONDITIONS AND SHALL NOT BE RELIED UPON AS SUCH THESE DRAWINGS ARE DESIGN INTENT AND ARE AN EXHIBIT TO THE LEASE

**LEGEND**

EXISTING WALLS	NEW WALLS	LOW WALLS	DEMOLISHED WALLS
NEW/RELOCATED DOOR	N/R		

**ISSUE DATES**

05-18-2023	LEASING REVIEW

**NORTHCHASE CENTER**  
14550 TORREY CHASE  
HOUSTON, TX 77014  
SUITE 670

PROJECT:	088-NORTHCHASE CENTER
DRAWN BY:	WJM
CHECKED BY:	WJM
FILE NAME:	088-NORTHCHASE CENTER

SHEET TITLE  
**EXISTING PLAN**

SHEET NUMBER  
**EX-1**