





LEGEND

EXISTING WALLS	NEW WALLS	LOW DEMO WALLS	NEW RELOCATED DOOR

ISSUE DATES

NO.	DATE	REVISION
1	07-27-2020	ISSUING REVIEW

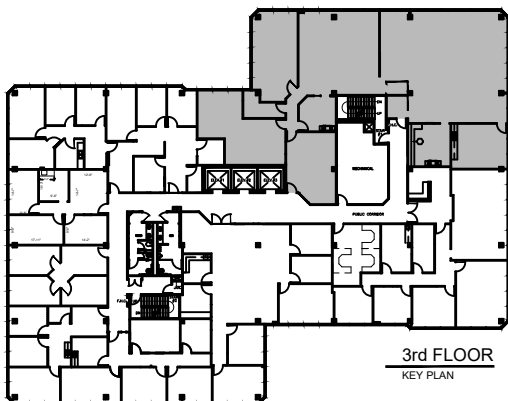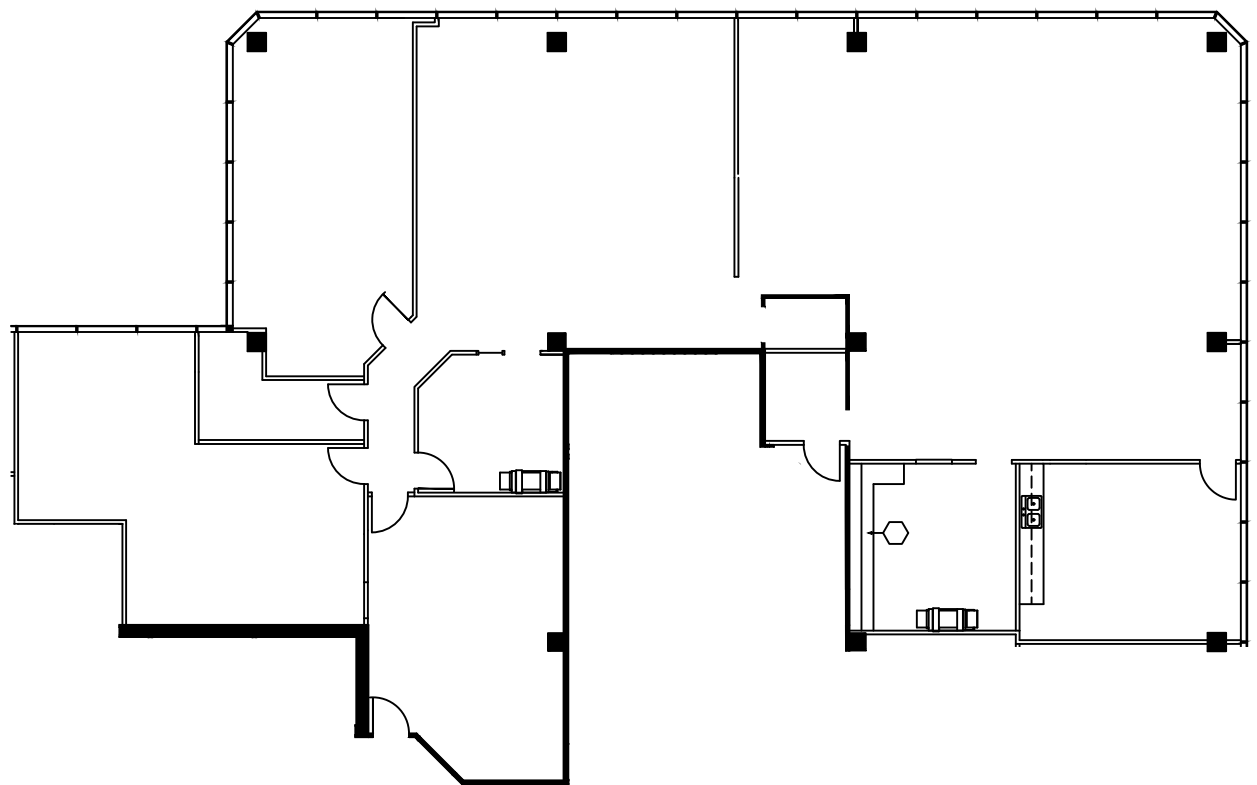

616 FM 1960 WEST  
 616 FM 1960 HOUSTON, TX 77090  
 SUITE 335

**SUITE 335**  
**5,133 NRA**

**1 FLOOR PLAN**  
 SCALE: 1/16"=1'-0"

PROJECT:	616 FM 1960 WEST
PLAT SCALE:	1/16" = 1'-0"
CHECKED BY:	WM
FILE NAME:	616 FM 1960 WEST
DRAWN BY:	WM

SHEET TITLE  
**EXISTING PLAN**

SHEET NUMBER  
**EX-1**

FLOOR PLANS MAY NOT BE TO SCALE AND MAY NOT REFLECT EXISTING CONDITIONS AND SHALL NOT BE RELIED UPON AS SUCH THESE DRAWINGS ARE DESIGN INTENT AND ARE AN EXHIBIT TO THE LEASE