



LEGEND

EXISTING WALLS	NEW WALLS	LOW DEMO WALLS	NEW RELOCATED DOOR
(Symbol: solid line)	(Symbol: dashed line)	(Symbol: dashed line with diagonal hatching)	(Symbol: line with 'NR' in a circle)

ISSUE DATES



NO.	DATE	REVISION
1	07-27-2020	ISSUING REVIEW

616 FM 1960
 616 FM 1960, HOUSTON, TX 77090
 SUITE 450

PROJECT:	616 FM 1960
PLATT SCALE:	1/16" = 1'-0"
CHECKED BY:	WM
FILE NAME:	616 FM 1960
DRAWN BY:	WM
SHEET SIZE:	8.5 X 11

SHEET TITLE
 EXISTING FLOOR PLAN

SHEET NUMBER
 EX-1

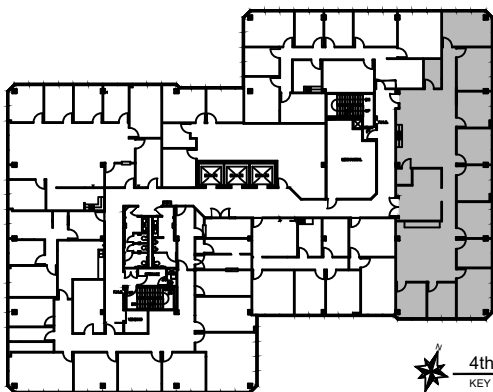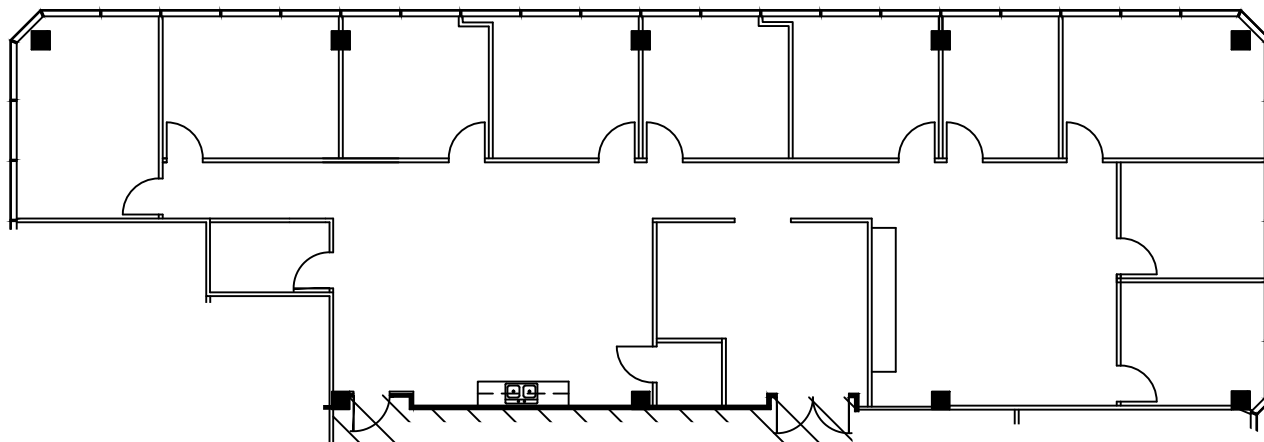

4th FLOOR
 KEY PLAN

SUITE 450
 3,682 NRA

1 FLOOR PLAN
 SCALE: 1/16"=1'-0"

FLOOR PLANS MAY NOT BE TO SCALE AND MAY NOT REFLECT EXISTING CONDITIONS AND SHALL NOT BE RELIED UPON AS SUCH THESE DRAWINGS ARE DESIGN INTENT AND ARE AN EXHIBIT TO THE LEASE