



LEGEND

EXISTING WALLS	NEW WALLS	NEW WIRELOCATED DOOR	LOW	DEM
(Symbol)	(Symbol)	(Symbol)	(Symbol)	(Symbol)

ISSUE DATES



1	04-25-2022	ISSUE
		REVIEW

616 FM 1960 WEST
 616 FM 1960 HOUSTON, TX 77090
 SUITE 525

PROJECT:	616 FM 1960 WEST
PLOTTING:	1/8" = 1'-0"
CHECKED BY:	WM
FILE NAME:	616 FM 1960 WEST

SHEET TITLE
 EXISTING PLAN

SHEET NUMBER
 EX-1

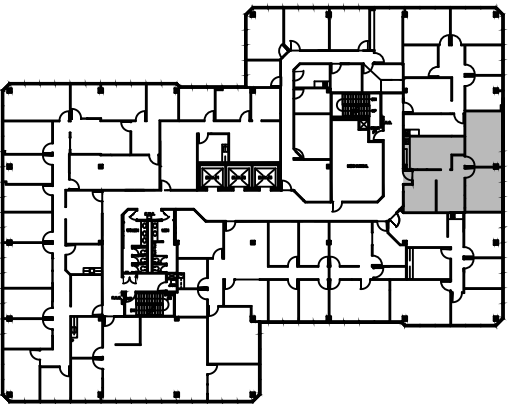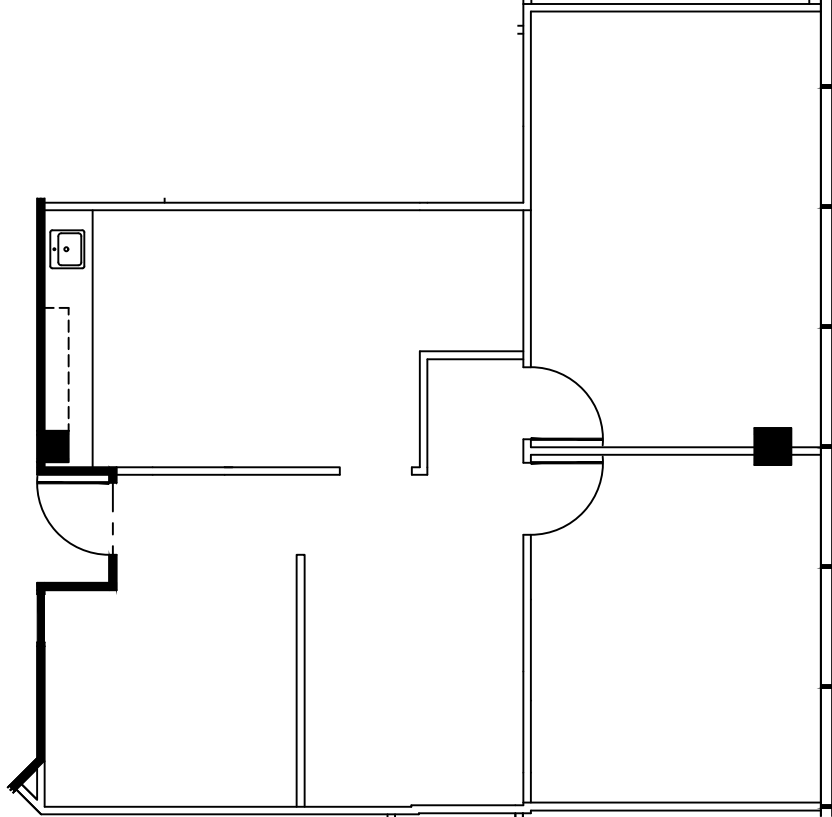

5th FLOOR
 KEY PLAN

SUITE 525
 1,080 NRA

1 FLOOR PLAN
 SCALE: 1/8"=1'-0"

FLOOR PLANS MAY NOT BE TO SCALE AND MAY NOT REFLECT EXISTING CONDITIONS AND SHALL NOT BE RELIED UPON AS SUCH THESE DRAWINGS ARE DESIGN INTENT AND ARE AN EXHIBIT TO THE LEASE