



LEGEND

EXISTING WALLS	NEW WALLS	NEW LOW DEMO WALLS
NEW/RELOCATED DOOR	N/A	

ISSUE DATES



1	03-09-2021	LEADING REVIEW

616 FM 1960 WEST  
616 FM 1960 WEST, HOUSTON, TX 77090  
SUITE 750

PROJECT:	616 FM 1960
PLLOT SCALE:	1/8" = 1'-0"
CHECKED BY:	WM
DRAWN BY:	WM
FILE NAME:	616 FM 1960

SHEET TITLE  
EXISTING  
PLAN

SHEET NUMBER  
EX-1

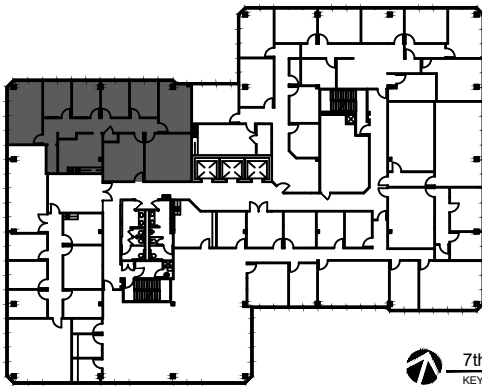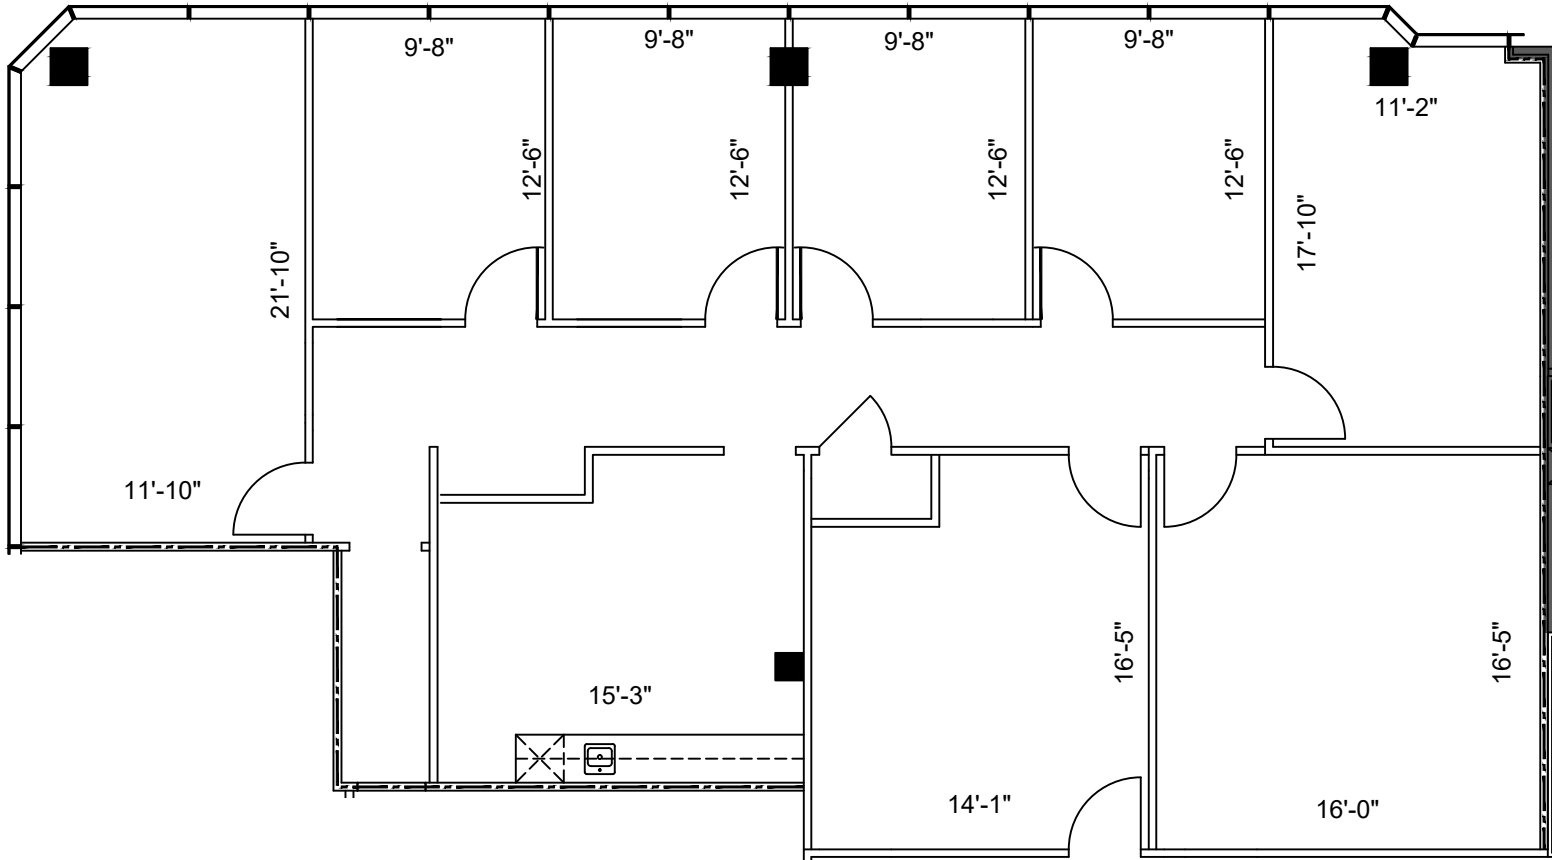

7th FLOOR  
KEY PLAN

**1** FLOOR PLAN  
SCALE: 1/8"=1'-0"

FLOOR PLANS MAY NOT BE TO SCALE AND MAY NOT REFLECT EXISTING CONDITIONS AND SHALL NOT BE RELIED UPON AS SUCH