

LEGEND

EXISTING WALLS	EXISTING NEW WALLS	LOW WALLS	DEMOS
NEW/RELOCATED DOOR	N/A		

ISSUE DATES

3-30-2023	ISSUE
	REVIEW



616 FM 1960 WEST
 616 FM 1960 HOUSTON, TX 77090
 SUITE 150

PROJECT: 616 FM 1960 WEST
PHYSICAL SCALE: 1/8" = 1'-0"
CHECKED BY: WM
FILE NAME: 616 FM 1960 WEST

SHEET SIZE: 8.5 X 11
DRAWN BY: WM

SHEET TITLE:
 EXISTING PLAN

SHEET NUMBER:
 EX-1

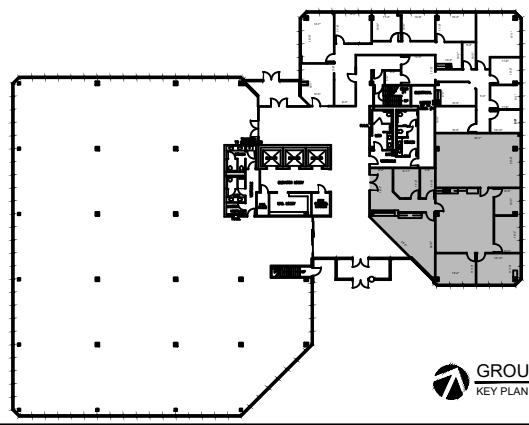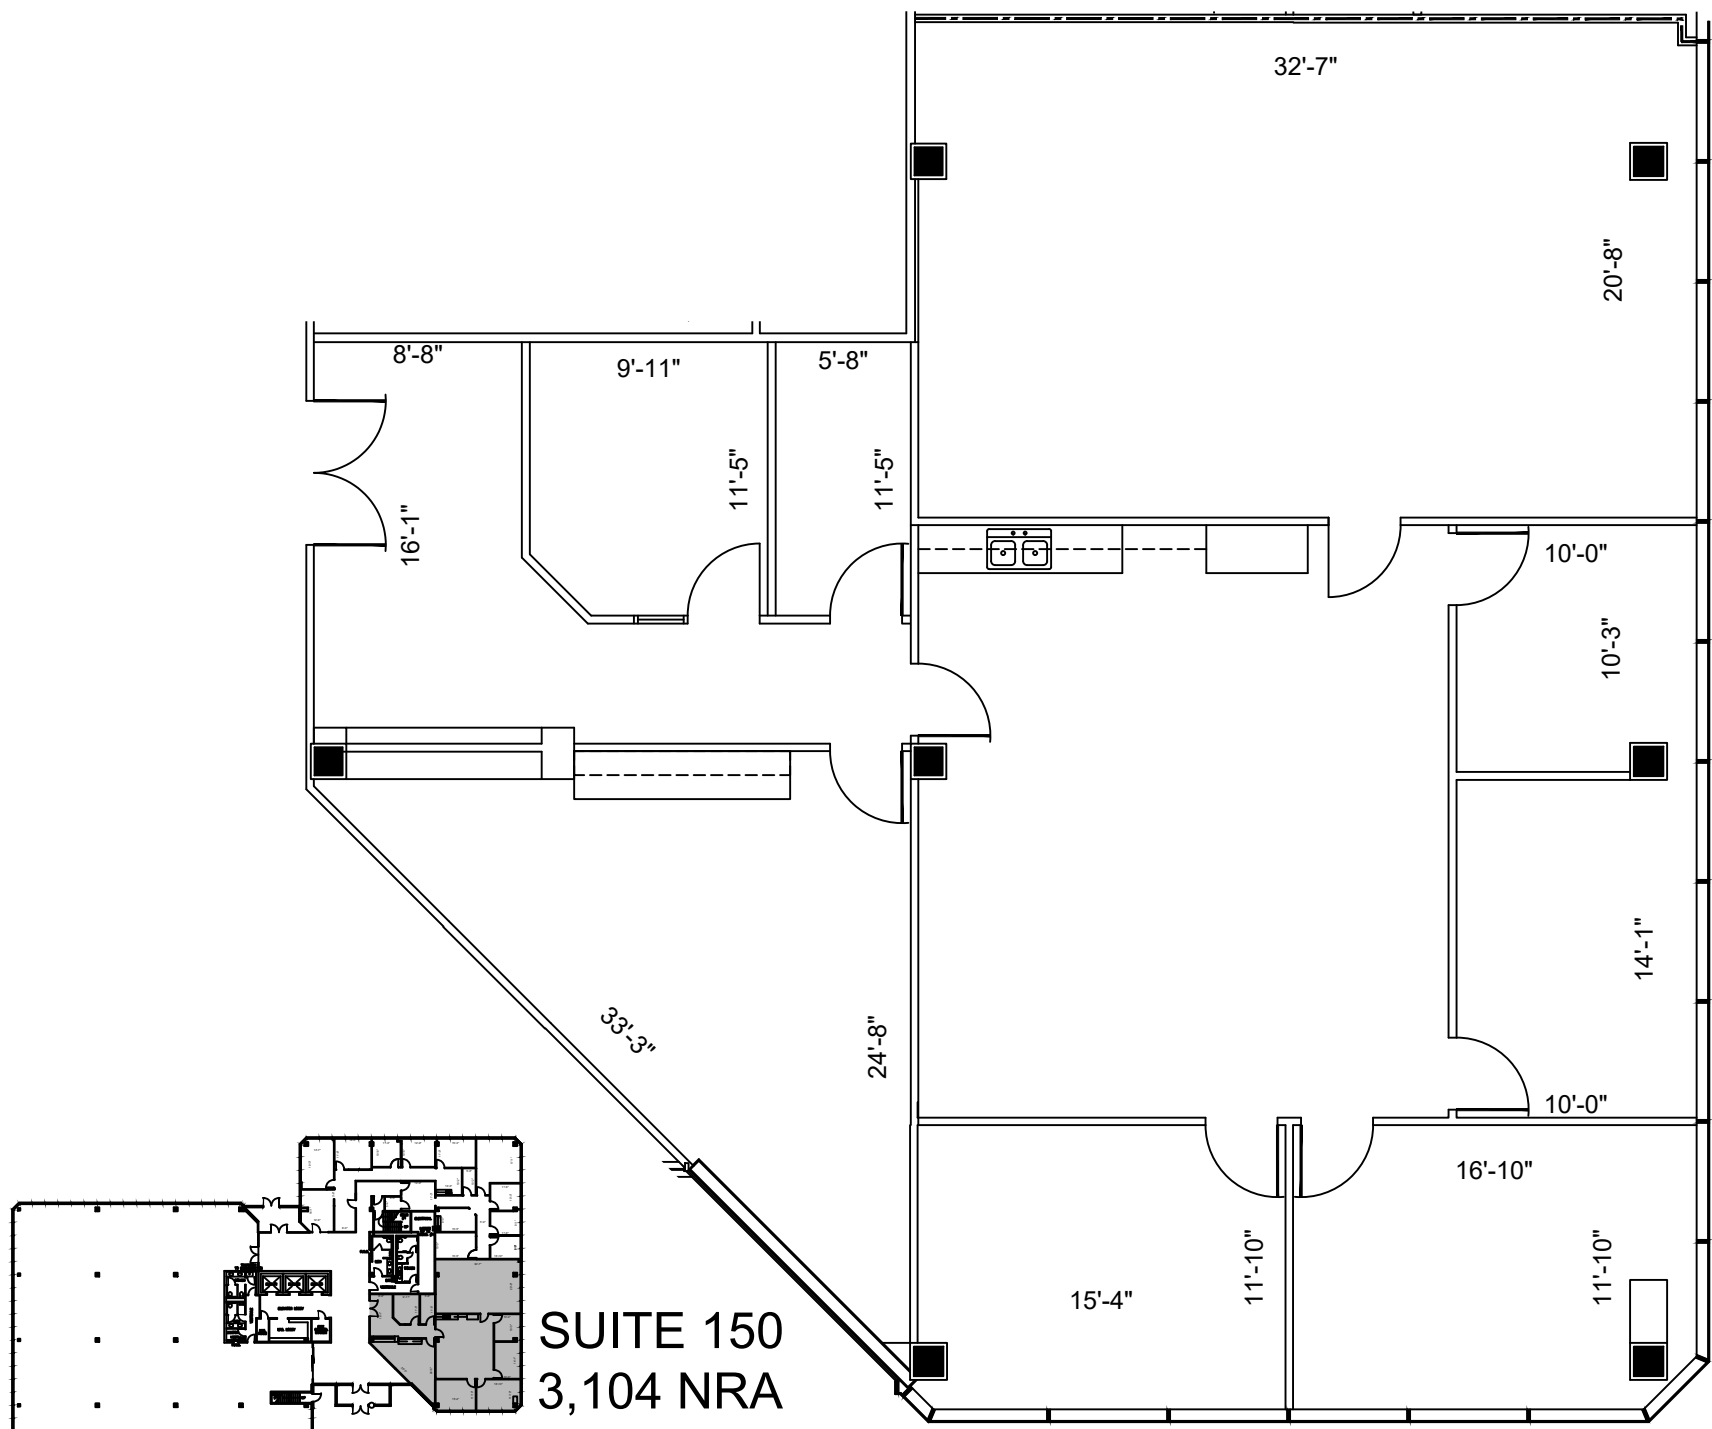

SUITE 150
3,104 NRA

GROUND FLOOR
 KEY PLAN

1 FLOOR PLAN
 SCALE: 1/8"=1'-0"

FLOOR PLANS MAY NOT BE TO SCALE AND MAY NOT REFLECT EXISTING CONDITIONS AND SHALL NOT BE RELIED UPON AS SUCH THESE DRAWINGS ARE DESIGN INTENT AND ARE AN EXHIBIT TO THE LEASE