

LEGEND	
EXISTING WALLS	NEW WALLS
EXISTING DOOR	NEW DOOR
EXISTING LOW PARTITION	NEW LOW PARTITION
EXISTING DEMO WALLS	NEW DEMO WALLS
NEW RELOCATED DOOR	N/A

ISSUE DATES



ISSUE DATE	ISSUE TYPE
03-30-2023	ISSUE REVIEW

616 FM 1960 WEST
 616 FM 1960 HOUSTON, TX 77090
 SUITE 290

PROJECT:	616 FM 1960 WEST
PLOTTED:	03/30/2023
CHECKED BY:	WM
FILE NAME:	616 FM 1960 WEST
DRAWN BY:	WM

SHEET TITLE
EXISTING PLAN

SHEET NUMBER
EX-1

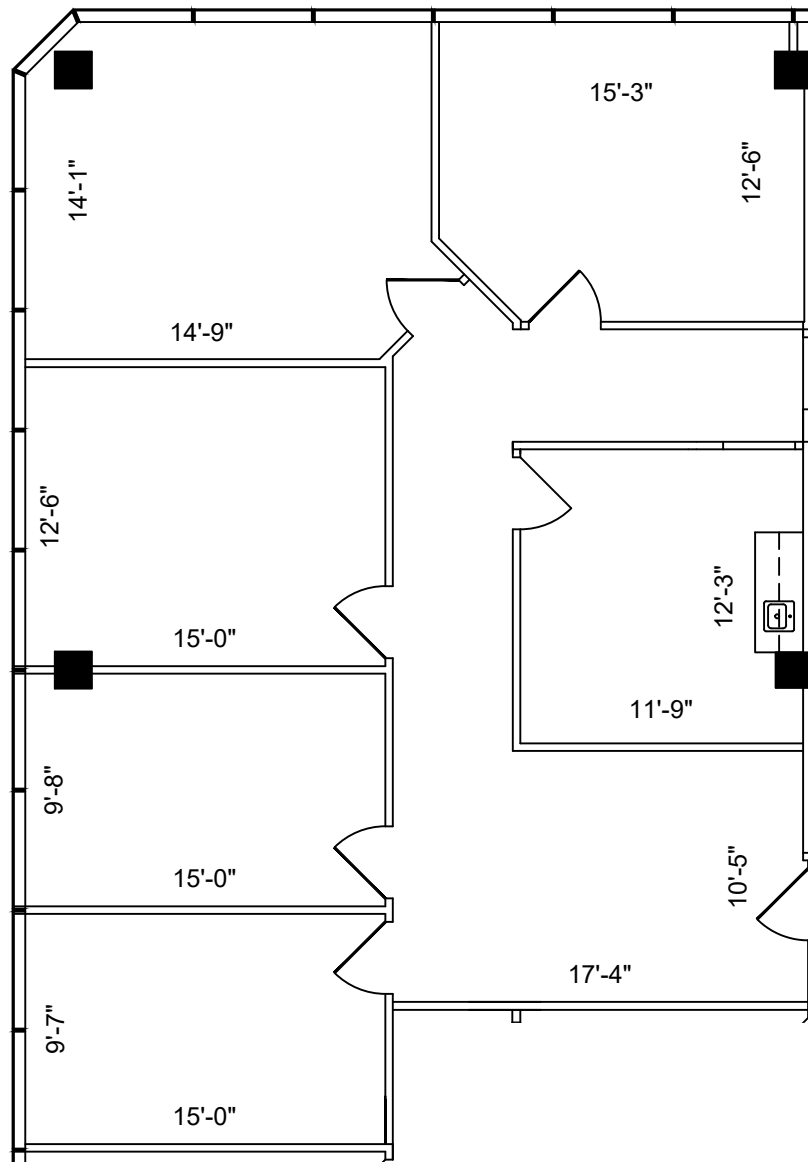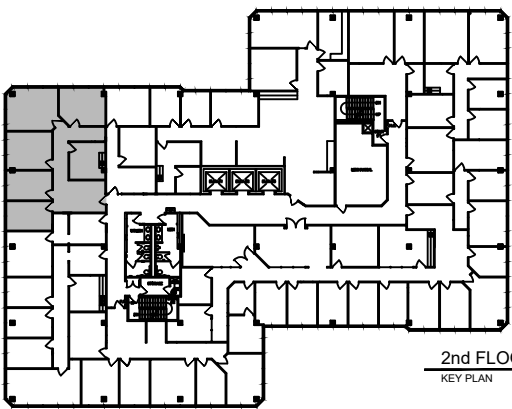

SUITE 290
1,699 NRA

FLOOR PLAN

SCALE: 1/8"=1'-0"