


3rd FLOOR
KEY PLAN

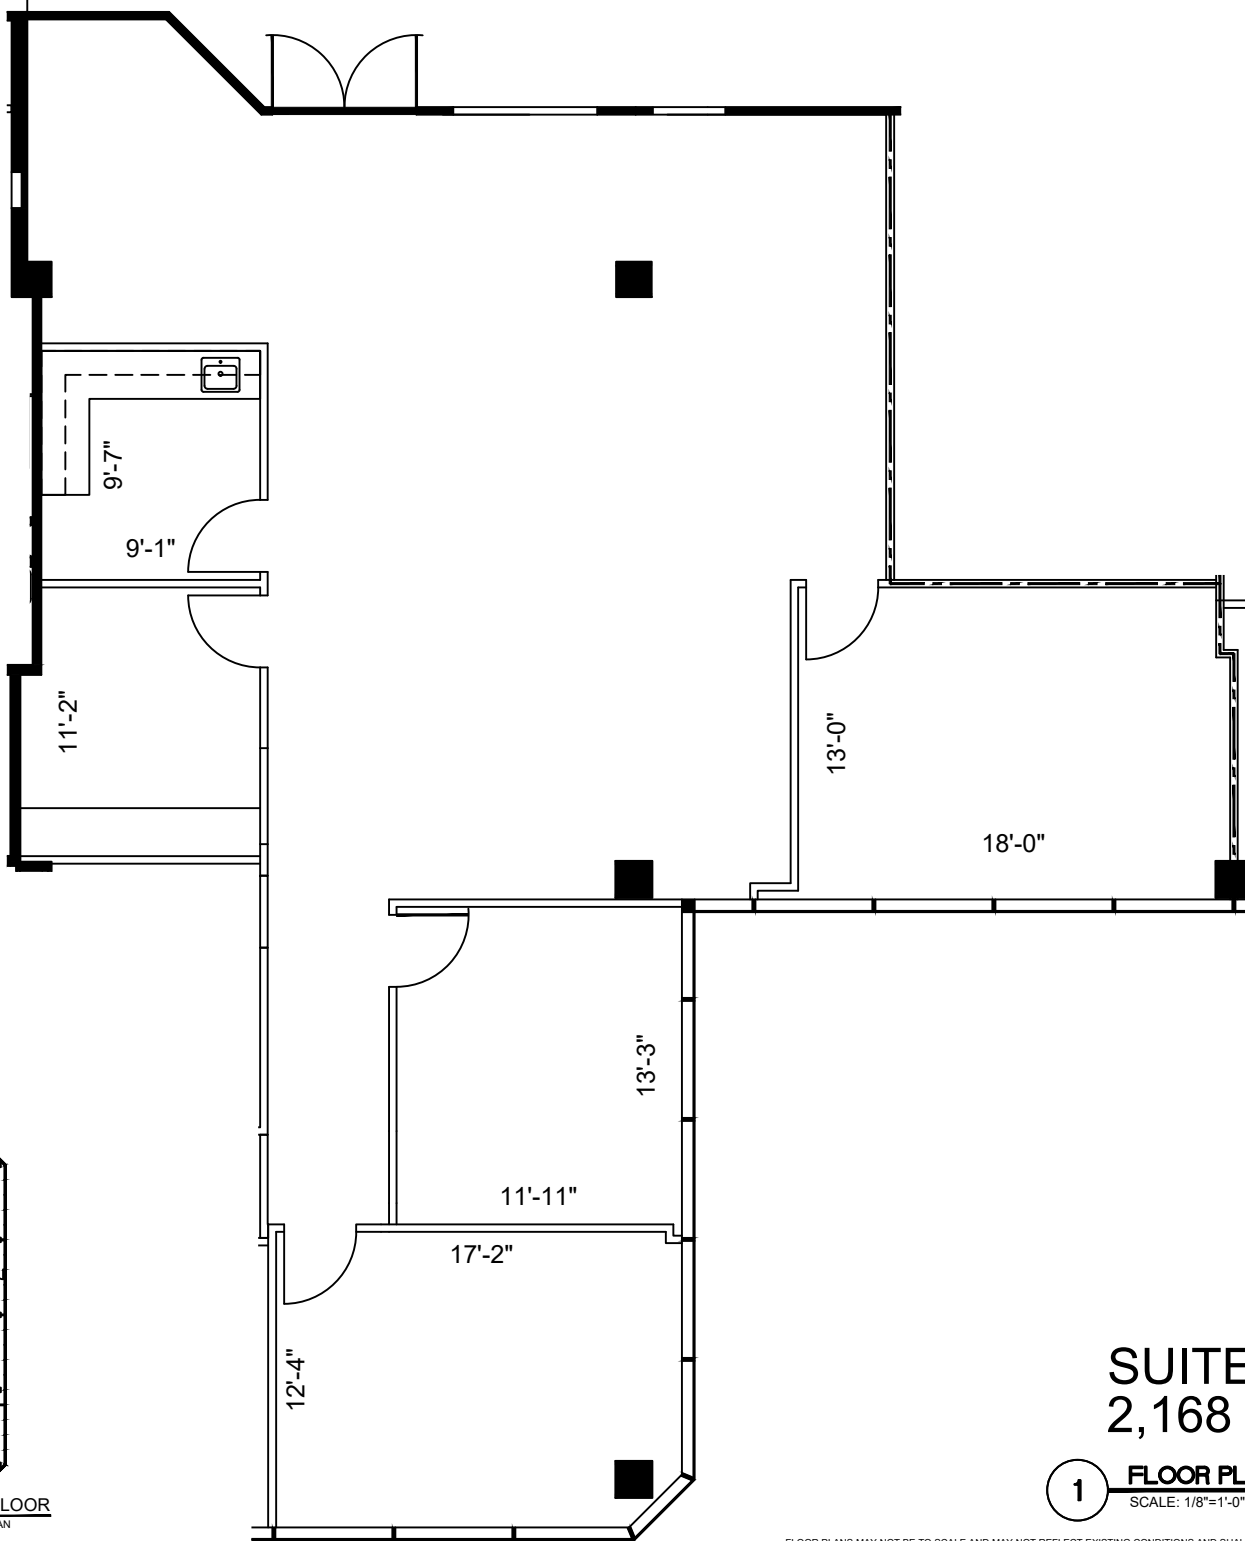

1 FLOOR PLAN
SCALE: 1/8"=1'-0"

FLOOR PLANS MAY NOT BE TO SCALE AND MAY NOT REFLECT EXISTING CONDITIONS AND SHALL NOT BE RELIED UPON AS SUCH THESE DRAWINGS ARE DESIGN INTENT AND ARE AN EXHIBIT TO THE LEASE



LEGEND

EXISTING WALLS	NEW WALLS	LOW WALLS	DEMOLISHED WALLS
NEW RELOCATED DOOR	NEW RELOCATED DOOR	NEW RELOCATED DOOR	NEW RELOCATED DOOR

ISSUE DATES

DATE	DESCRIPTION
03-30-2023	ISSUE FOR REVIEW

616 FM 1960 WEST
616 FM 1960 HOUSTON, TX 77090
SUITE 305

PROJECT:	616 FM 1960 WEST
PLATT SCALE:	8 1/2" X 11"
CHECKED BY:	WM
FILE NAME:	616 FM 1960 WEST
SHEET TITLE:	EXISTING FLOOR PLAN
SHEET NUMBER:	EX-1