



LEGEND

EXISTING WALLS	NEW WALLS	LOW DEMO WALLS
NEW RELOCATED DOOR	N/A	

ISSUE DATES



1	11-09-2020	LEASING REVIEW

616 FM 1960 WEST
 616 FM 1960 HOUSTON, TX 77090
 SUITE 325

PROJECT:	616 FM 1960 WEST
PLATT SCALE:	8 1/2" X 11"
CHECKED BY:	WM
FILE NAME:	616 FM 1960 WEST

SHEET TITLE
 EXISTING PLAN

SHEET NUMBER
 EX-1

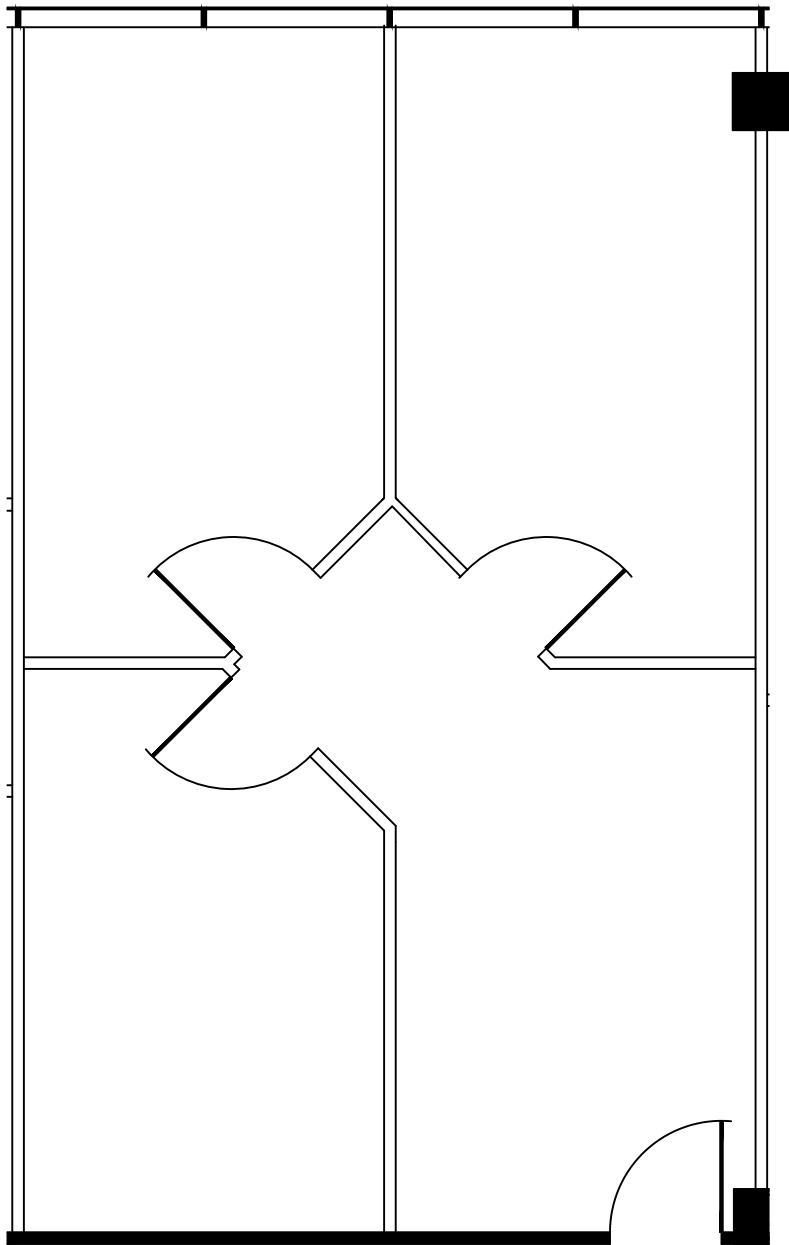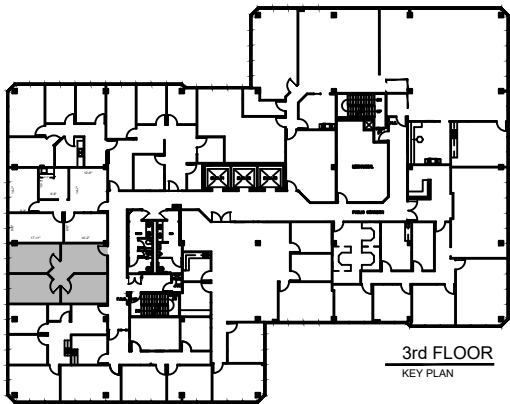

SUITE 325
 764 NRA

1 FLOOR PLAN
 SCALE: 3/16"=1'-0"

FLOOR PLANS MAY NOT BE TO SCALE AND MAY NOT REFLECT EXISTING CONDITIONS AND SHALL NOT BE RELIED UPON AS SUCH THESE DRAWINGS ARE DESIGN INTENT AND ARE AN EXHIBIT TO THE LEASE