
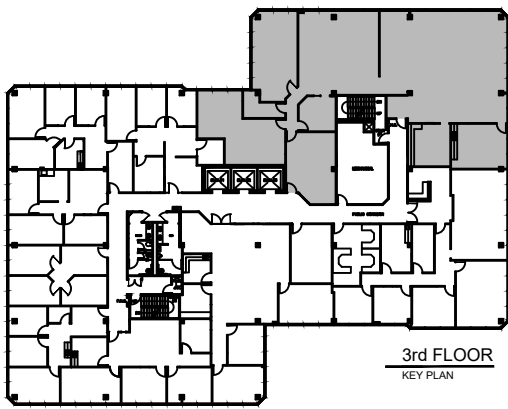


LEGEND			
EXISTING	NEW	LOW	DEM
WALLS			
NEW/RELOCATED DOOR			

ISSUE DATES	
DATE	DESCRIPTION
03-30-2023	ISSUE FOR REVIEW

616 FM 1960 WEST
 616 FM 1960 HOUSTON, TX 77090
 SUITE 335

PROJECT:	616 FM 1960 WEST
PLATT SCALE:	1/16" = 1'-0"
CHECKED BY:	WM
FILE NAME:	616 FM 1960 WEST
SHEET TITLE:	EXISTING FLOOR PLAN
SHEET NUMBER:	EX-1

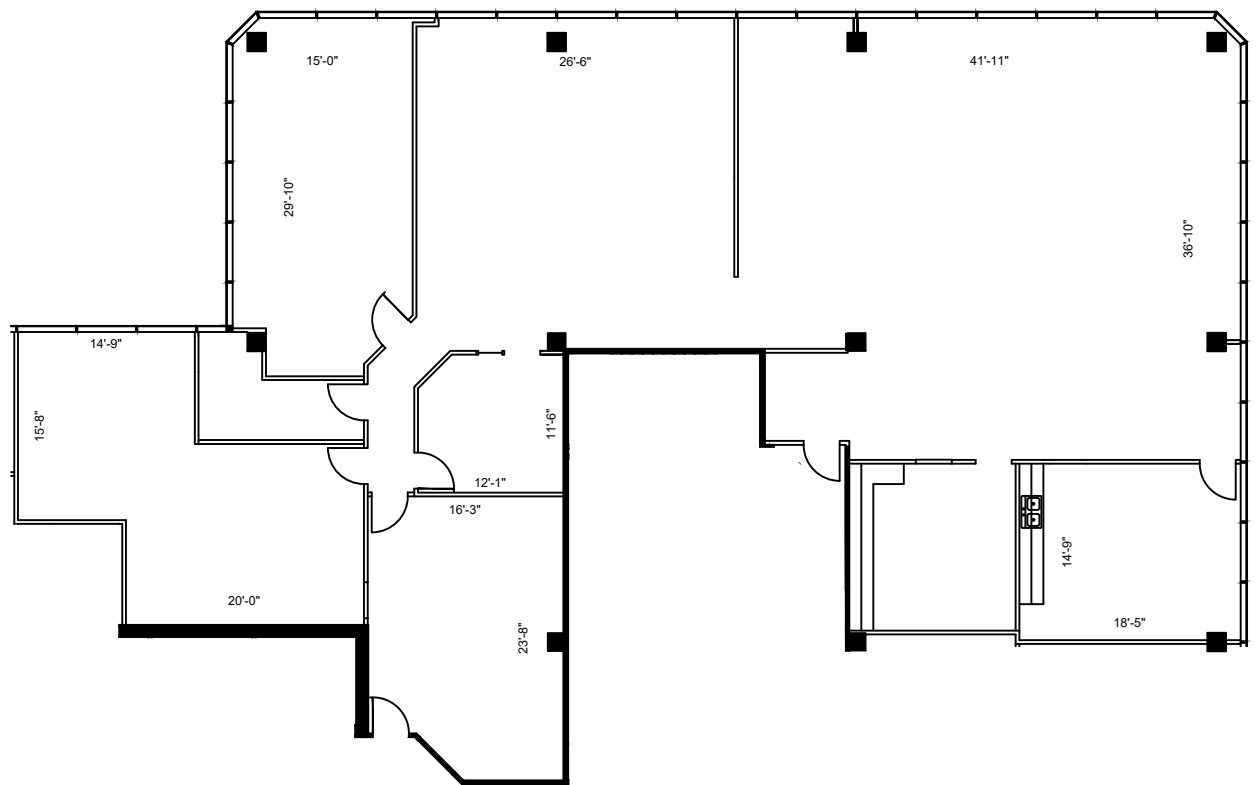

SUITE 335
5,133 NRA

1 FLOOR PLAN
 SCALE: 1/16"=1'-0"

FLOOR PLANS MAY NOT BE TO SCALE AND MAY NOT REFLECT EXISTING CONDITIONS AND SHALL NOT BE RELIED UPON AS SUCH THESE DRAWINGS ARE DESIGN INTENT AND ARE AN EXHIBIT TO THE LEASE