
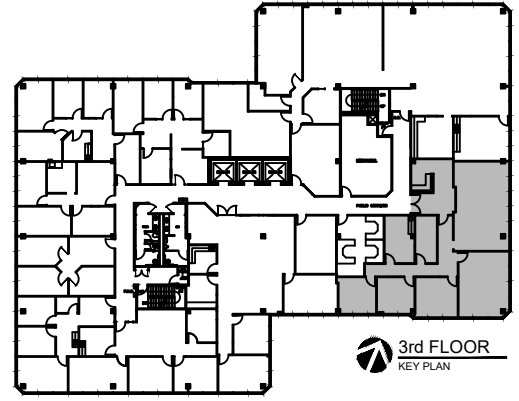


LEGEND			
EXISTING	NEW	LOW	DEMO
WALLS			
NEW/RELOCATED DOOR			

ISSUE DATES	
DATE	DESCRIPTION
03-30-2023	ISSUE FOR REVIEW

616 FM 1960 WEST  
 616 FM 1960 HOUSTON, TX 77090  
 SUITE 380

PROJECT:	616 FM 1960 WEST
PLAT SCALE:	3/32" = 1'-0"
CHECKED BY:	WM
FILE NAME:	616 FM 1960 WEST
SHEET TITLE:	EXISTING FLOOR PLAN
SHEET NUMBER:	EX-1

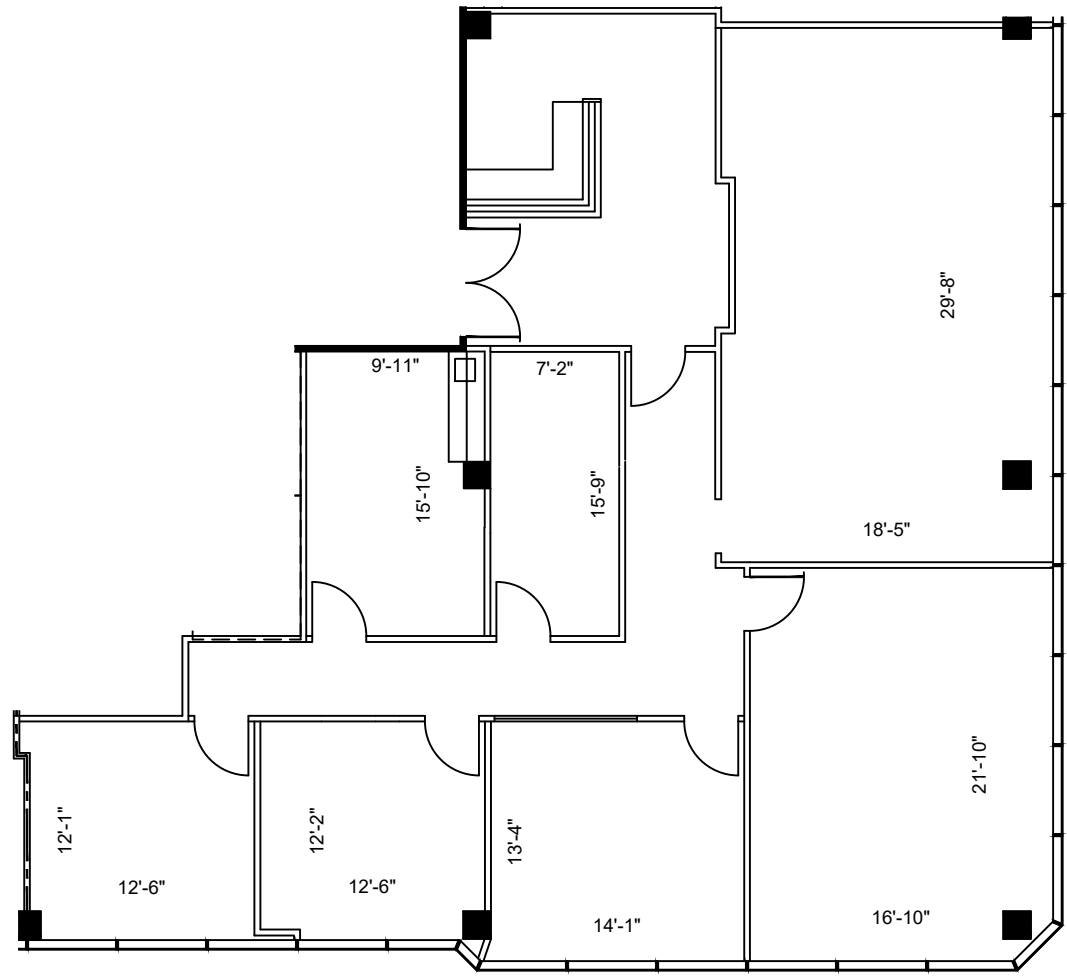

# SUITE 380 2,379 NRA

**1 FLOOR PLAN**  
 SCALE: 3/32"=1'-0"

FLOOR PLANS MAY NOT BE TO SCALE AND MAY NOT REFLECT EXISTING CONDITIONS AND SHALL NOT BE RELIED UPON AS SUCH THESE DRAWINGS ARE DESIGN INTENT AND ARE AN EXHIBIT TO THE LEASE