

LEGEND	
EXISTING WALLS	NEW WALLS
EXISTING DOORS	NEW DOORS
EXISTING LOW PARTITIONS	NEW LOW PARTITIONS
EXISTING DEMO PARTITIONS	NEW DEMO PARTITIONS
NEW RELOCATED DOOR	N/A

ISSUE DATES



DATE	DESCRIPTION
03-30-2023	ISSUE FOR REVIEW

616 FM 1960 WEST
 616 FM 1960 WEST, HOUSTON, TX 77090
 SUITE 400

PROJECT:	616 FM 1960
PLAT SCALE:	3/32" = 1'-0"
CHECKED BY:	WM
FILE NAME:	616 FM 1960

SHEET TITLE
EXISTING PLAN

SHEET NUMBER
EX-1

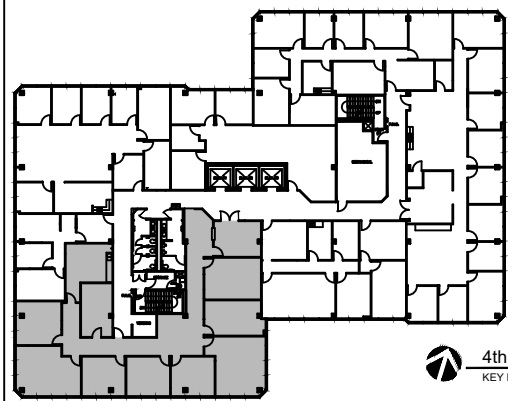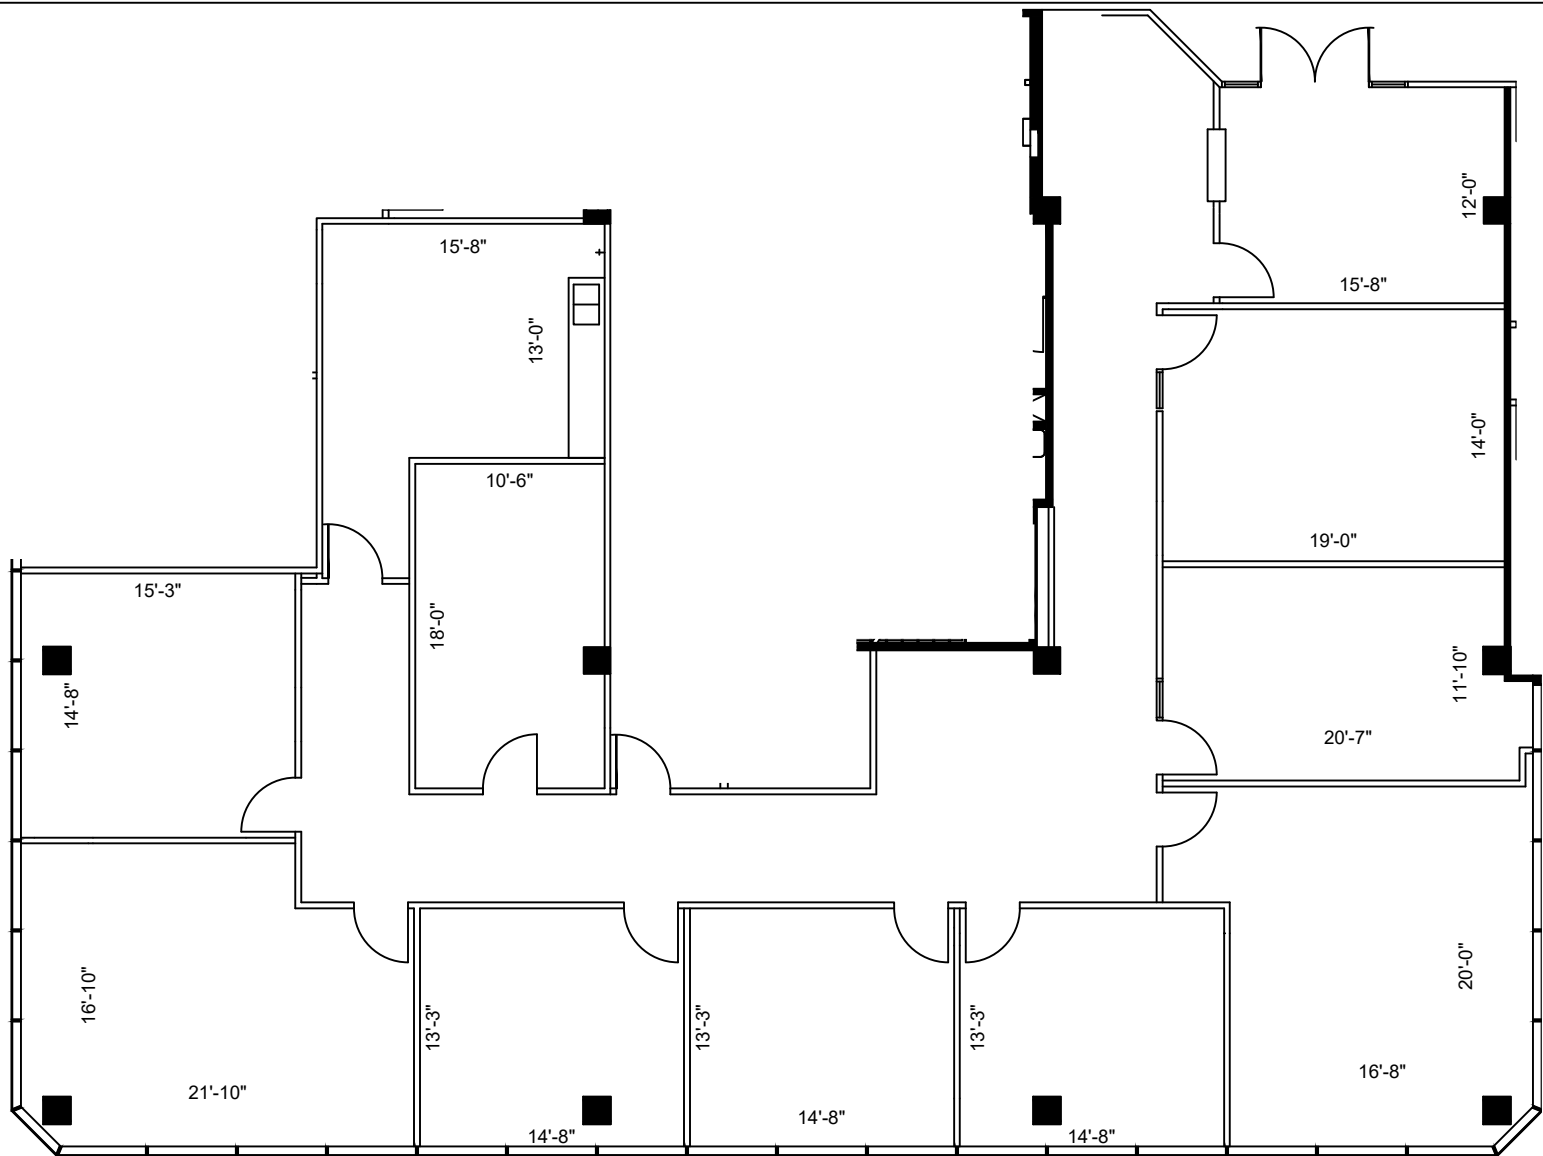

4th FLOOR
 KEY PLAN

SUITE 400
4,282 NRA

1 FLOOR PLAN
 SCALE: 3/32"=1'-0"

FLOOR PLANS MAY NOT BE TO SCALE AND MAY NOT REFLECT EXISTING CONDITIONS AND SHALL NOT BE RELIED UPON AS SUCH THESE DRAWINGS ARE DESIGN INTENT AND ARE AN EXHIBIT TO THE LEASE