



LEGEND

EXISTING WALLS	NEW WALLS	LOW DEMO WALLS
NEW/RELOCATED DOOR	N/A	

ISSUE DATES



02-02-2023	ISSUE
	REVIEW

616 FM 1960
 616 FM 1960, HOUSTON, TX 77090
 SUITE 420

PROJECT:	616 FM 1960
PLLOT SCALE:	1/8" = 1'-0"
CHECKED BY:	WM
FILE NAME:	616 FM 1960

SHEET TITLE
EXISTING FLOOR PLAN

SHEET NUMBER
EX-1

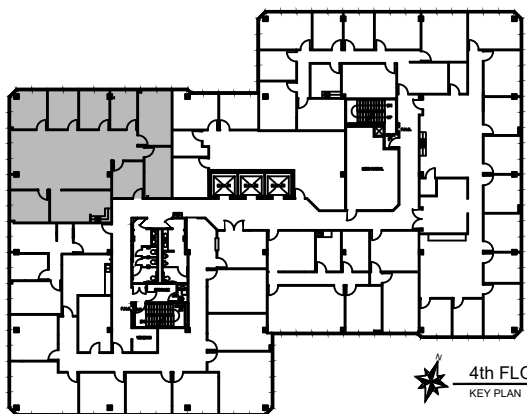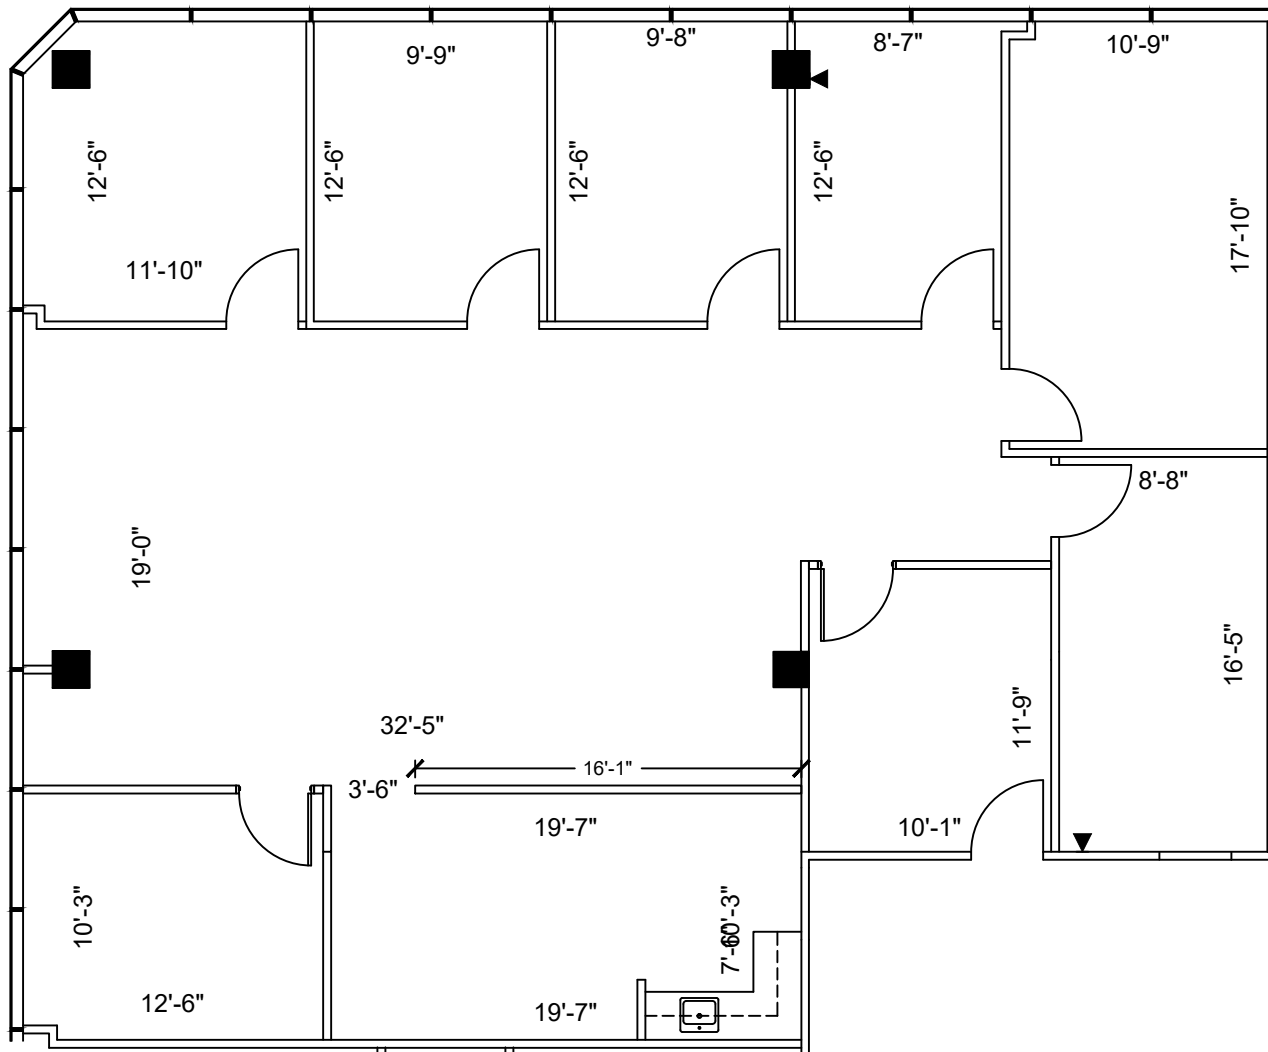

4th FLOOR
 KEY PLAN

1 FLOOR PLAN
 SCALE: 1/8"=1'-0"

FLOOR PLANS MAY NOT BE TO SCALE AND MAY NOT REFLECT EXISTING CONDITIONS AND SHALL NOT BE RELIED UPON AS SUCH THESE DRAWINGS ARE DESIGN INTENT AND ARE AN EXHIBIT TO THE LEASE