

LEGEND	
EXISTING WALLS	EXISTING NEW LOW DEMO
NEWRELOCATED DOOR	N/A



ISSUE DATES	
03-30-2023	ISSUE FOR REVIEW

616 FM 1960  
 616 FM 1960, HOUSTON, TX 77090  
 SUITE 450

PROJECT:	616 FM 1960
PLT SCALE:	3/32" = 1'-0"
CHECKED BY:	WM
FILE NAME:	616 FM 1960
SHEET SIZE:	8.5 X 11
DRAWN BY:	WM

SHEET TITLE  
**EXISTING PLAN**

SHEET NUMBER  
**EX-1**

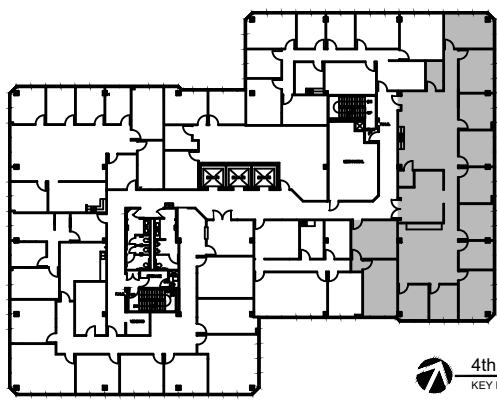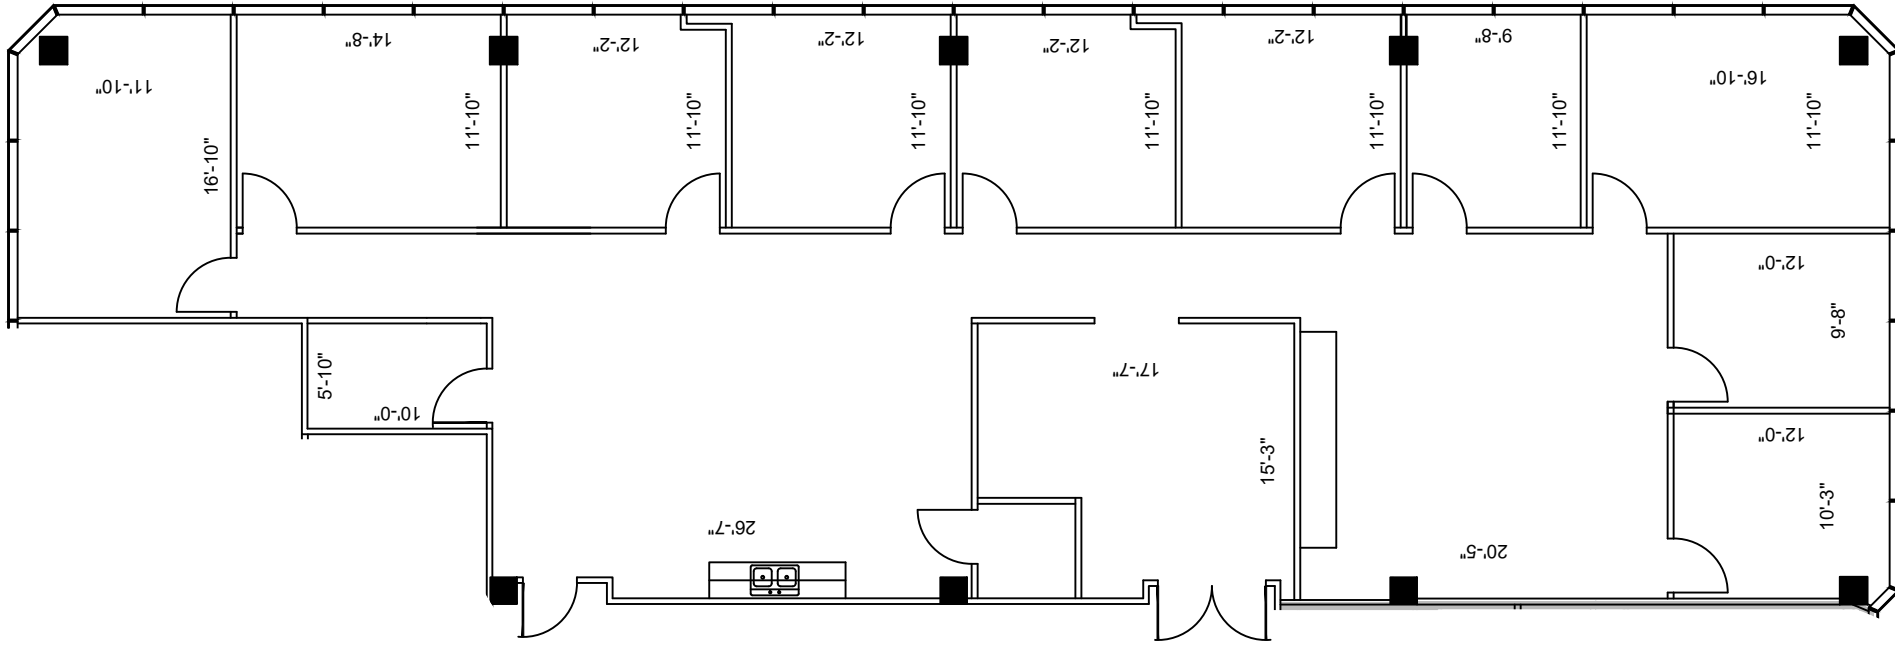

**4th FLOOR**  
 KEY PLAN

**SUITE 450**  
**3,682 NRA**

**1 FLOOR PLAN**  
 SCALE: 3/32"=1'-0"

FLOOR PLANS MAY NOT BE TO SCALE AND MAY NOT REFLECT EXISTING CONDITIONS AND SHALL NOT BE RELIED UPON AS SUCH THESE DRAWINGS ARE DESIGN INTENT AND ARE AN EXHIBIT TO THE LEASE