



LEGEND

EXISTING	NEW	DEM	DEM
WALLS	WALLS	WALLS	WALLS
NEW/RELOCATED DOOR	NEW/RELOCATED DOOR	N/R	N/R

ISSUE DATES



NO.	DATE	REVISION
1	03-25-2021	ISSUE FOR REVIEW

616 FM 1960 WEST
 616 FM 1960 WEST, HOUSTON, TX 77090
 SUITE 455

PROJECT:	616 FM 1960
PLLOT SCALE:	1/8" = 1'-0"
CHECKED BY:	WM
FILE NAME:	616 FM 1960

SHEET TITLE
 SCHEMATIC DESIGN

SHEET NUMBER
 SD-1

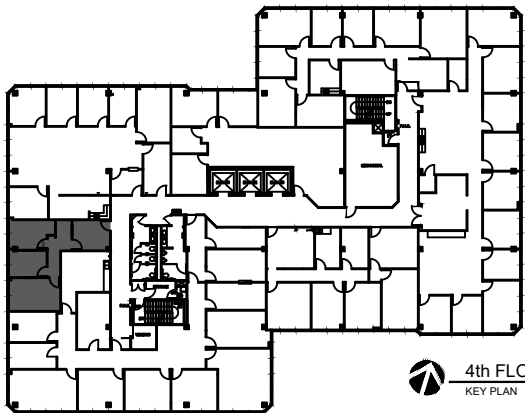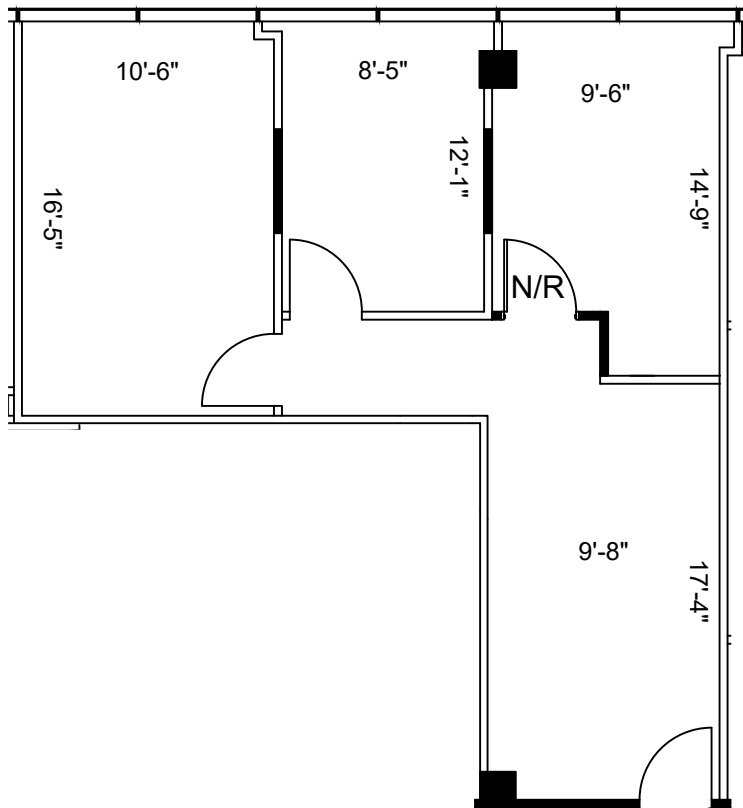

4th FLOOR
 KEY PLAN

**SUITE 455
 767 NRA**

1 FLOOR PLAN
 SCALE: 1/8"=1'-0"

FLOOR PLANS MAY NOT BE TO SCALE AND MAY NOT REFLECT EXISTING CONDITIONS AND SHALL NOT BE RELIED UPON AS SUCH THESE DRAWINGS ARE DESIGN INTENT AND ARE AN EXHIBIT TO THE LEASE