

LEGEND			
EXISTING	NEW	LOW	DEM
WALLS			
NEW/RELOCATED DOOR			



ISSUE DATES	
DATE	DESCRIPTION
03-30-2023	ISSUE FOR REVIEW

616 FM 1960 WEST  
 616 FM 1960 WEST, HOUSTON, TX 77090  
 SUITE 455

PROJECT:	616 FM 1960
PLLOT SCALE:	1/8" = 1'-0"
CHECKED BY:	WM
FILE NAME:	616 FM 1960

SHEET TITLE  
**EXISTING FLOOR PLAN**

SHEET NUMBER  
**EX-1**

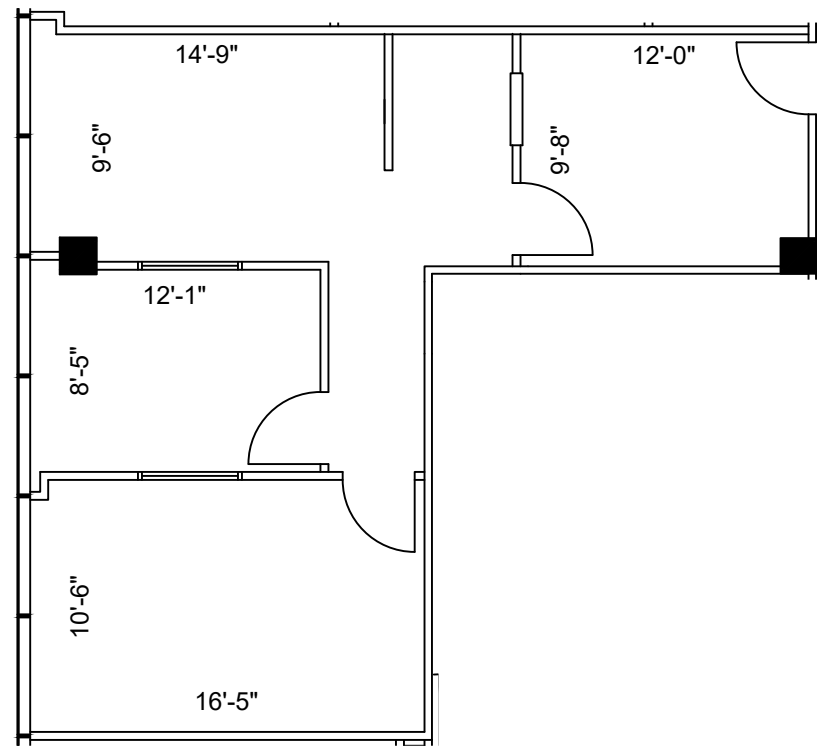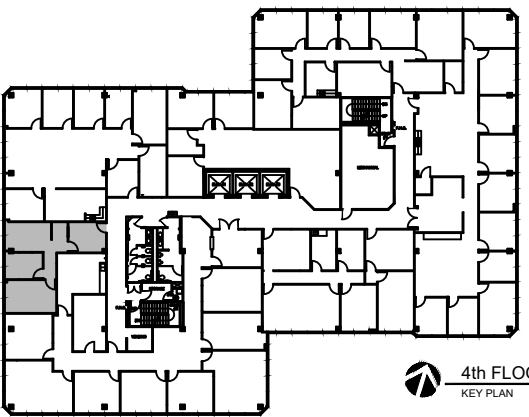

**SUITE 455  
 767 NRA**

**1 FLOOR PLAN**  
 SCALE: 1/8"=1'-0"

FLOOR PLANS MAY NOT BE TO SCALE AND MAY NOT REFLECT EXISTING CONDITIONS AND SHALL NOT BE RELIED UPON AS SUCH THESE DRAWINGS ARE DESIGN INTENT AND ARE AN EXHIBIT TO THE LEASE