
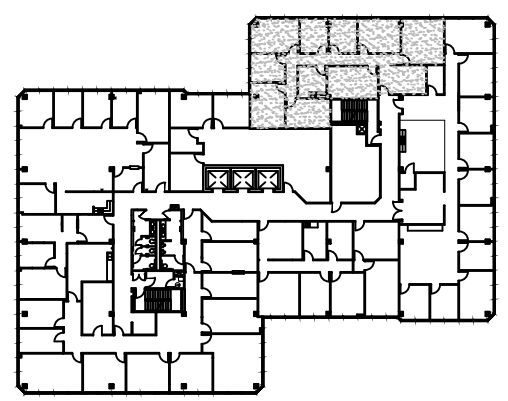


LEGEND		
EXISTING	NEW	DEMO
PARTITIONS		
NEW/RELOCATED DOOR		

ISSUE DATES	
1	02-26-19 LEASING REVIEW

616 FM 1960 WEST
 616 FM 1960 HOUSTON, TX 77090
 SUITE 475

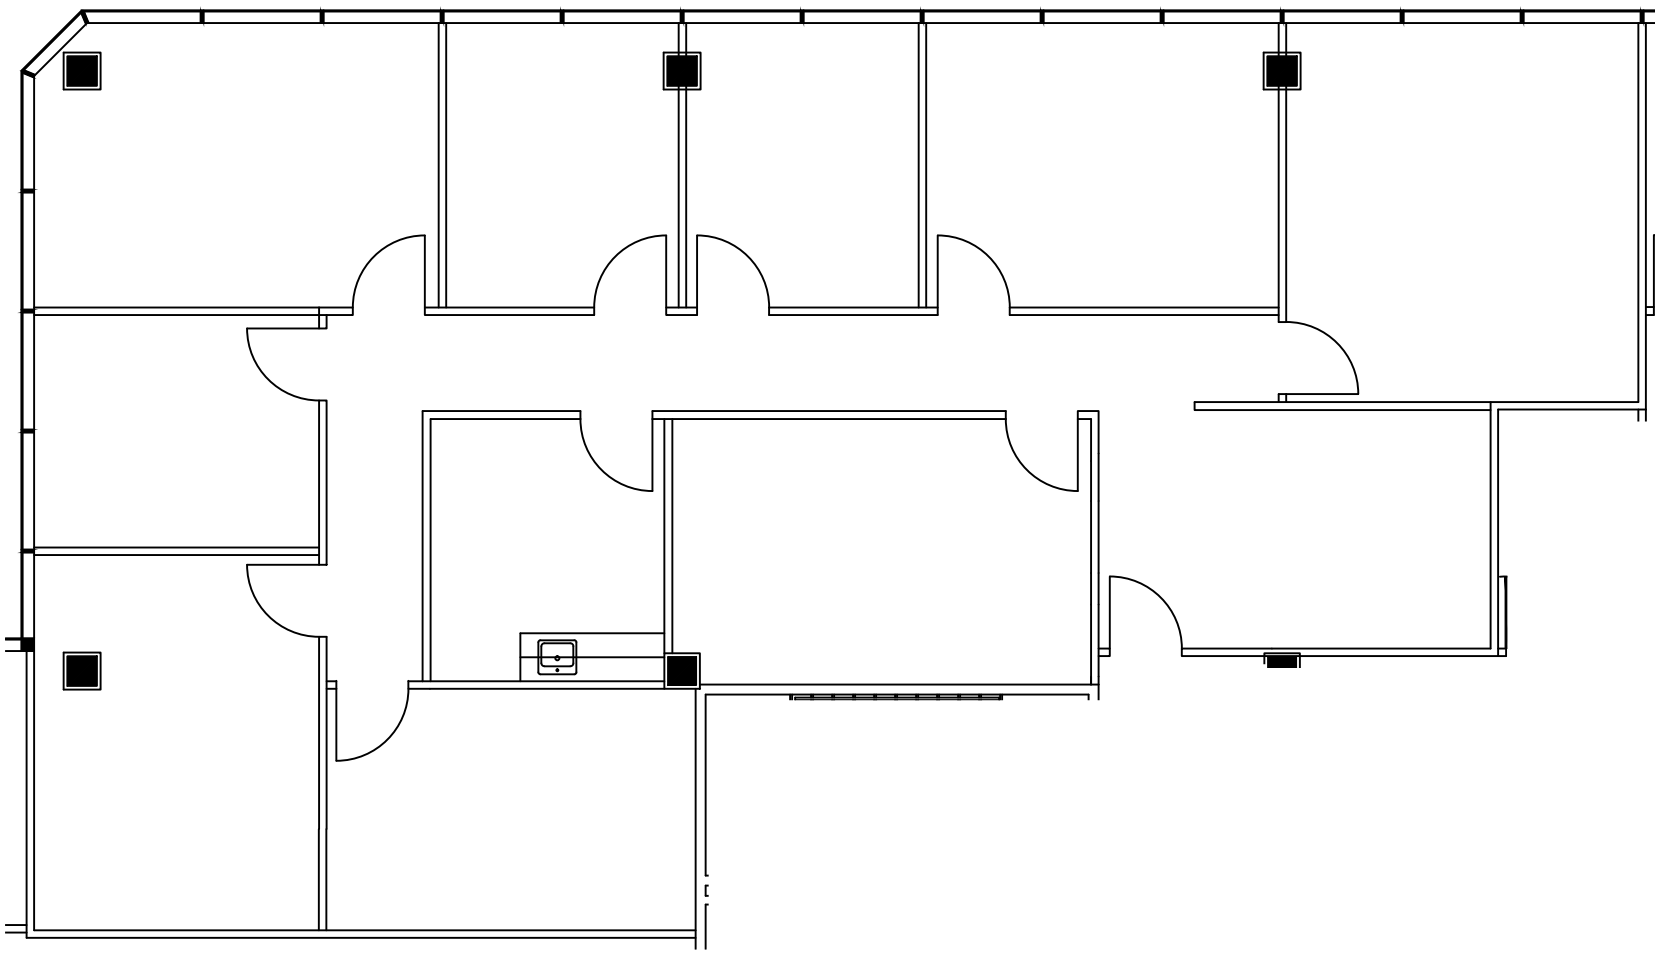

4th FLOOR
 KEY PLAN

SUITE 475
2,444 NRA

1 **FLOOR PLAN**
 SCALE: 1/8"=1'-0"

PROJECT:	616-416 FM 1960
PLOT SCALE:	1/8" = 1'-0"
CHECKED BY:	AE
FILE NAME:	616-416 FM 1960

SHEET TITLE
 EXISTING
 PLAN

SHEET NUMBER
 EX-1