


5th FLOOR  
KEY PLAN

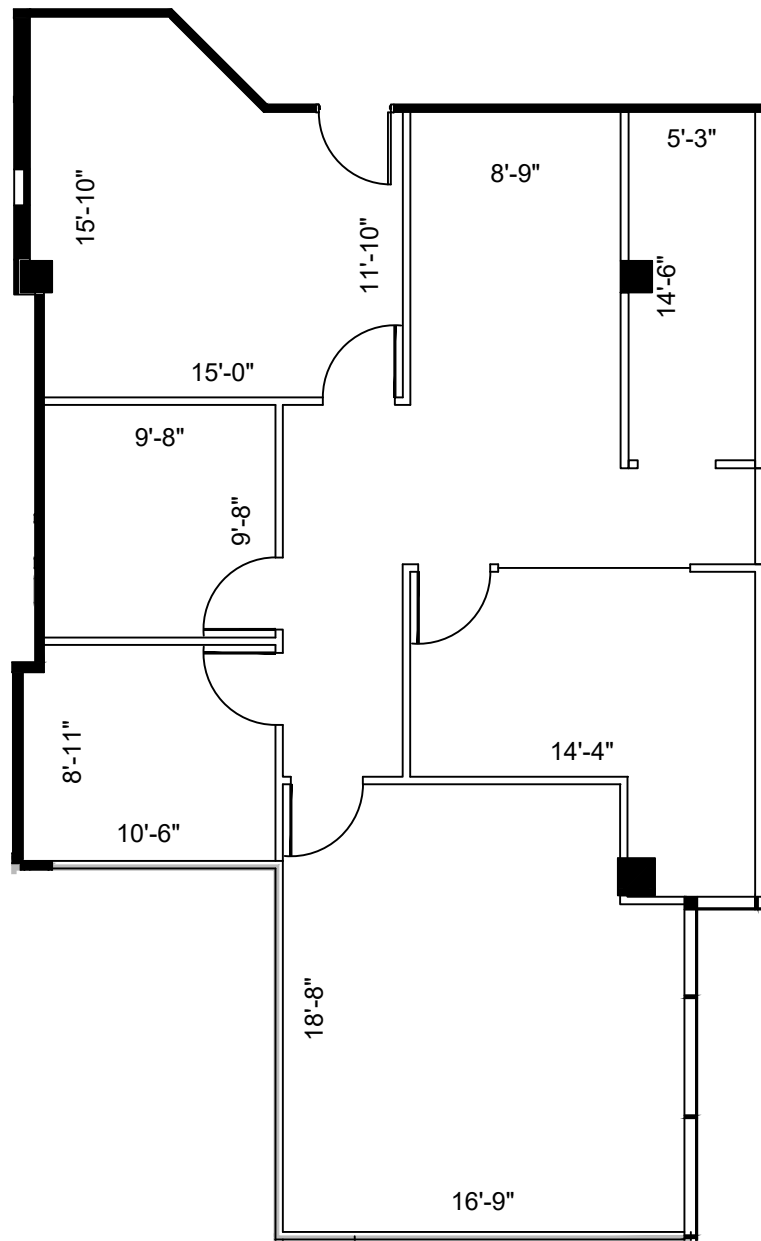

# SUITE 500 1,475 NRA

**1** FLOOR PLAN  
SCALE: 1/8"=1'-0"

FLOOR PLANS MAY NOT BE TO SCALE AND MAY NOT REFLECT EXISTING CONDITIONS AND SHALL NOT BE RELIED UPON AS SUCH THESE DRAWINGS ARE DESIGN INTENT AND ARE AN EXHIBIT TO THE LEASE

LEGEND			
EXISTING	NEW	LOW	DEMO
WALLS			
NEW/RELOCATED DOOR			

ISSUE DATES	
DATE	DESCRIPTION
03-30-2023	ISSUE FOR REVIEW

616 FM 1960 WEST  
616 FM 1960 HOUSTON, TX 77090  
SUITE 500

PROJECT:	616 FM 1960 WEST
PLOT SCALE:	1/8" = 1'-0"
CHECKED BY:	WM
FILE NAME:	616 FM 1960 WEST
SHEET SIZE:	8.5 X 11
DRAWN BY:	WM

SHEET TITLE  
EXISTING PLAN

SHEET NUMBER  
EX-1