


5th FLOOR  
KEY PLAN

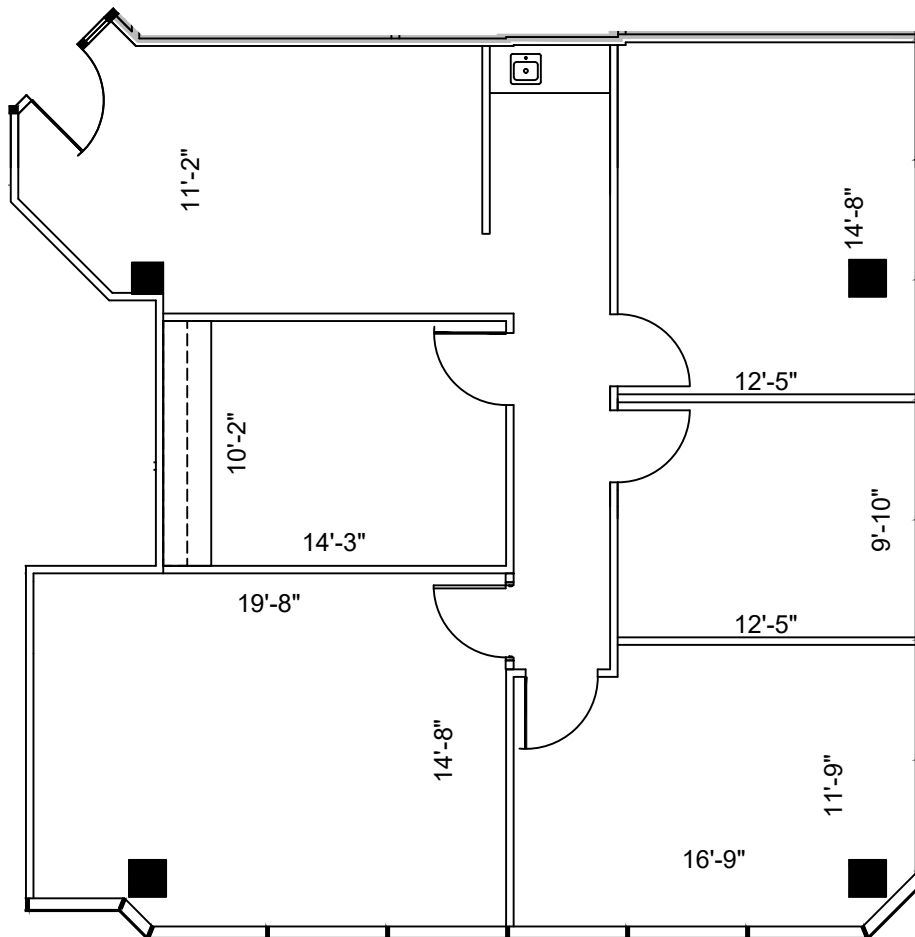

# SUITE 522 1,540 NRA

**1** FLOOR PLAN  
SCALE: 1/8"=1'-0"

FLOOR PLANS MAY NOT BE TO SCALE AND MAY NOT REFLECT EXISTING CONDITIONS AND SHALL NOT BE RELIED UPON AS SUCH THESE DRAWINGS ARE DESIGN INTENT AND ARE AN EXHIBIT TO THE LEASE



LEGEND

EXISTING WALLS	NEW WALLS	LOW WALLS	DEMOLITION WALLS
NEW/RELOCATED DOOR	N/A		

ISSUE DATES

DATE	DESCRIPTION
03-30-2023	ISSUE FOR REVIEW

616 FM 1960 WEST  
616 FM 1960 HOUSTON, TX 77090  
SUITE 522

PROJECT:	616 FM 1960 WEST
PLLOT SCALE:	1/8" = 1'-0"
CHECKED BY:	WM
FILE NAME:	616 FM 1960 WEST
SHEET SIZE:	8.5 X 11
DRAWN BY:	WM

SHEET TITLE  
EXISTING PLAN

SHEET NUMBER  
**EX-1**