

**LEGEND**



EXISTING WALLS	NEW WALLS	EXISTING NEW LOW DEMO
NEWRELOCATED DOOR	N/R	

**ISSUE DATES**

03-30-2023	ISSUE
	REVIEW

616 FM 1960 WEST  
 616 FM 1960 HOUSTON, TX 77090  
 SUITE 560

PROJECT:	616 FM 1960 WEST
PLOTTED:	03/30/2023 10:58 AM
SCALE:	1/8" = 1'-0"
CHECKED BY:	WM
FILE NAME:	616 FM 1960 WEST
DRAWN BY:	WM
SHEET TITLE:	EXISTING FLOOR PLAN
SHEET NUMBER:	EX-1

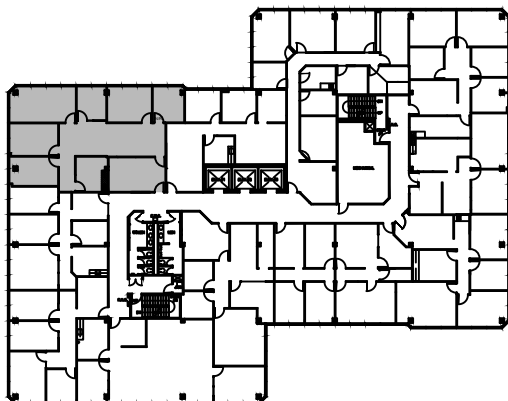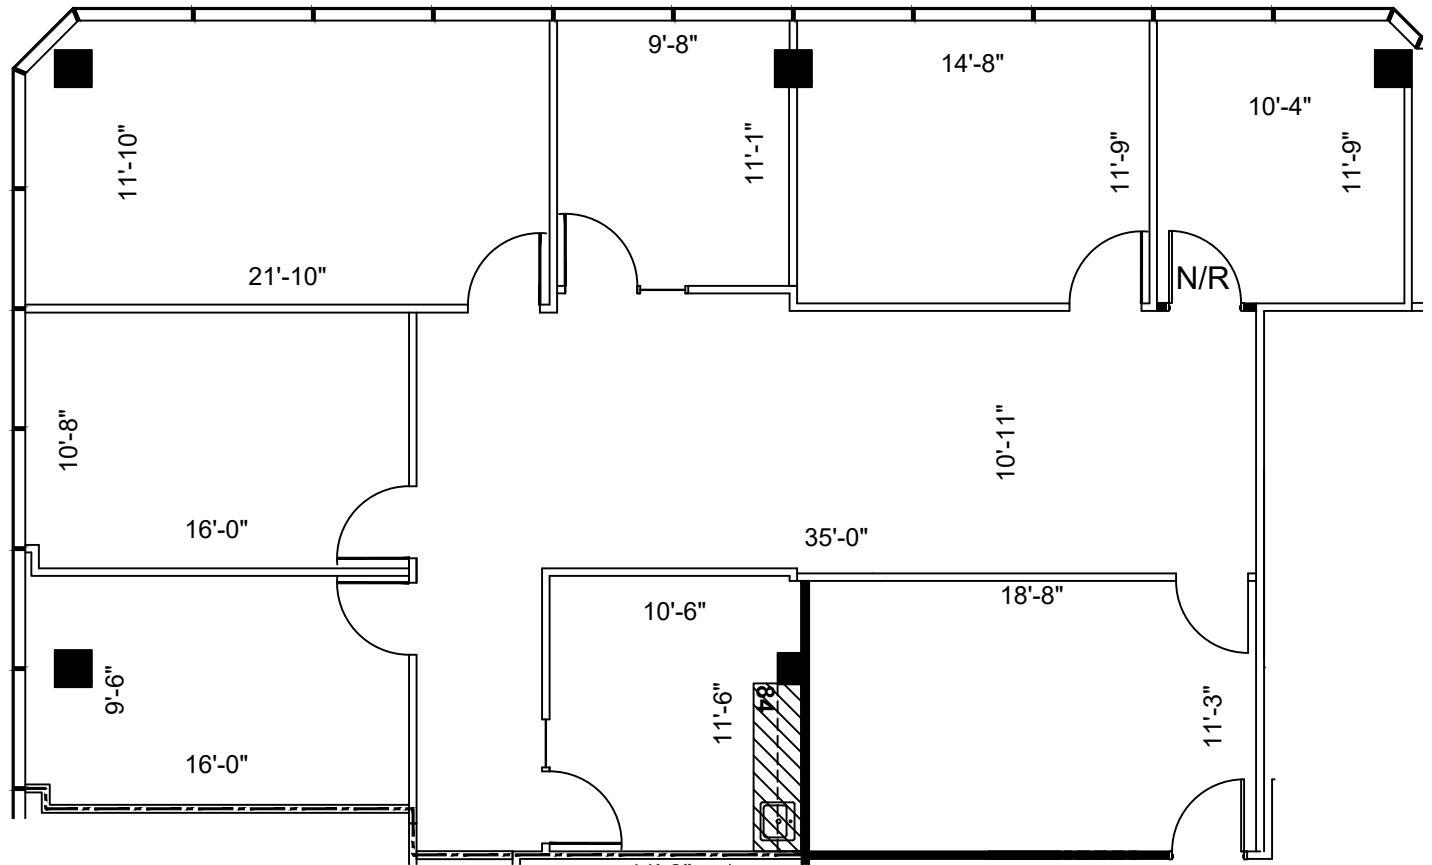

**5th FLOOR**  
 KEY PLAN

**1 SUITE 560**  
**2,188 NRA**  
**FLOOR PLAN**  
 SCALE: 1/8"=1'-0"

FLOOR PLANS MAY NOT BE TO SCALE AND MAY NOT REFLECT EXISTING CONDITIONS AND SHALL NOT BE RELIED UPON AS SUCH THESE DRAWINGS ARE DESIGN INTENT AND ARE AN EXHIBIT TO THE LEASE