



LEGEND

EXISTING WALLS	NEW WALLS	EXISTING LOW	NEW LOW	EXISTING DEMO
NEW RELOCATED DOOR	N/R			

ISSUE DATES



106-13-2021	ISSUE
	REVIEW

616 FM 1960 WEST
616 FM 1960 HOUSTON, TX 77090
SUITE 560

PROJECT:	616 FM 1960 WEST
PLOTTING SCALE:	1/8" = 1'-0"
CHECKED BY:	WM
FILE NAME:	616 FM 1960 WEST
DRAWN BY:	WM

SHEET TITLE
SCHEMATIC DESIGN

SHEET NUMBER
SD-1

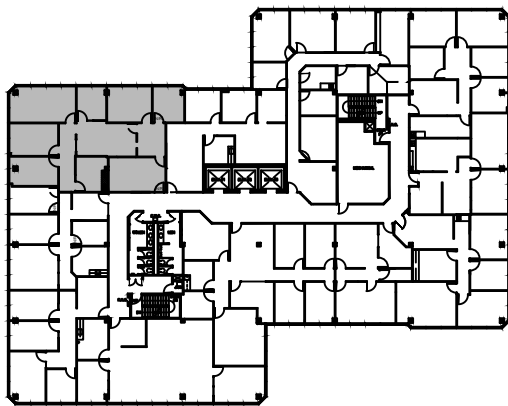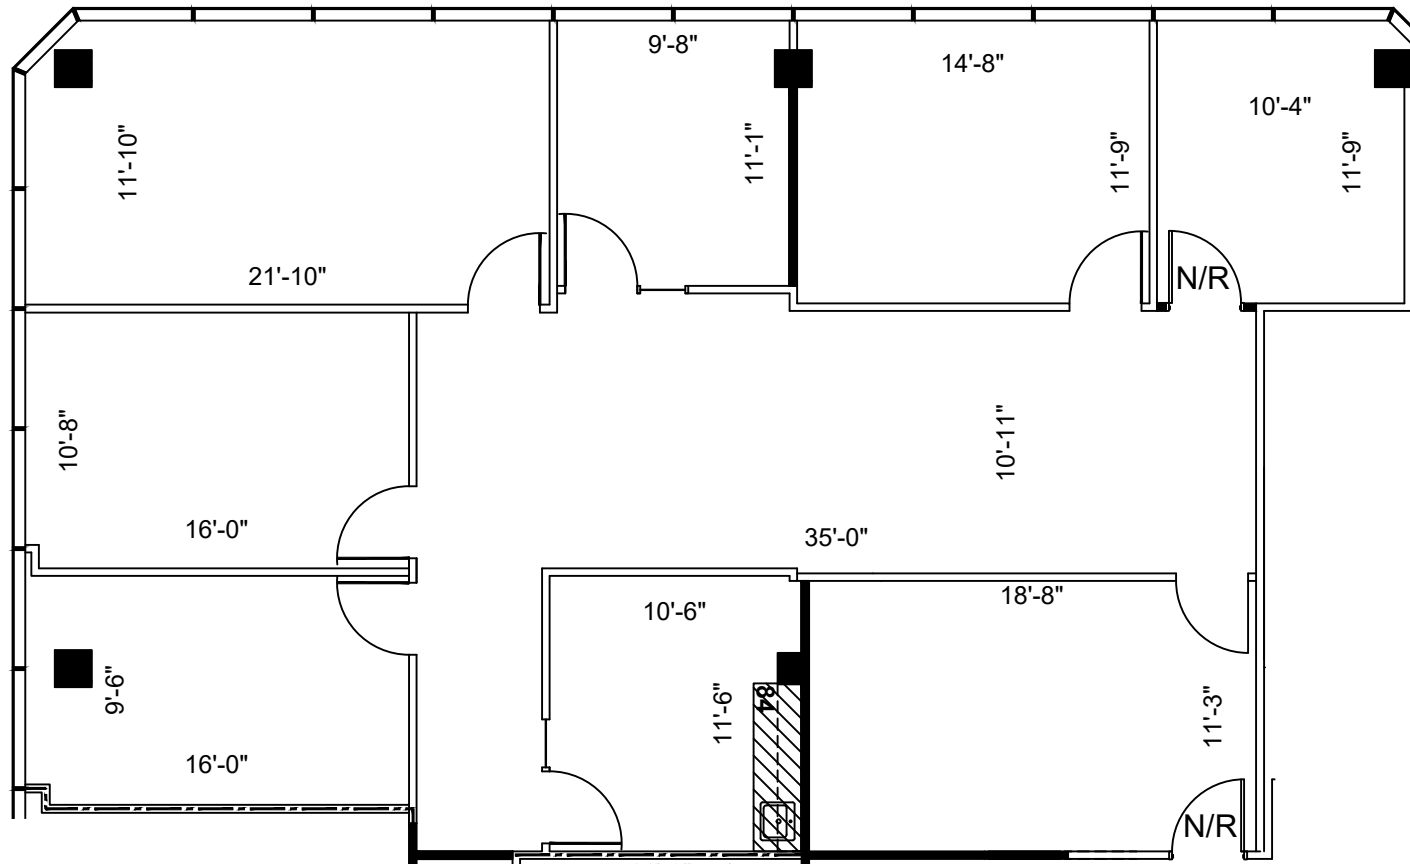

5th FLOOR
KEY PLAN

1 FLOOR PLAN
SCALE: 1/8"=1'-0"

FLOOR PLANS MAY NOT BE TO SCALE AND MAY NOT REFLECT EXISTING CONDITIONS AND SHALL NOT BE RELIED UPON AS SUCH THESE DRAWINGS ARE DESIGN INTENT AND ARE AN EXHIBIT TO THE LEASE