



LEGEND

EXISTING WALLS	NEW WALLS	LOW DEMO WALLS
NEW WIRE	RELOCATED DOOR	N/R

ISSUE DATES


DATE	DESCRIPTION
06-13-2021	ISSUE FOR REVIEW

616 FM 1960 WEST
 616 FM 1960 HOUSTON, TX 77090
 SUITE 570


PROJECT:	616 FM 1960 WEST
PLOTTED BY:	WM
CHECKED BY:	WM
FILE NAME:	616 FM 1960 WEST

SHEET TITLE
 SCHEMATIC DESIGN

SHEET NUMBER
 SD-1

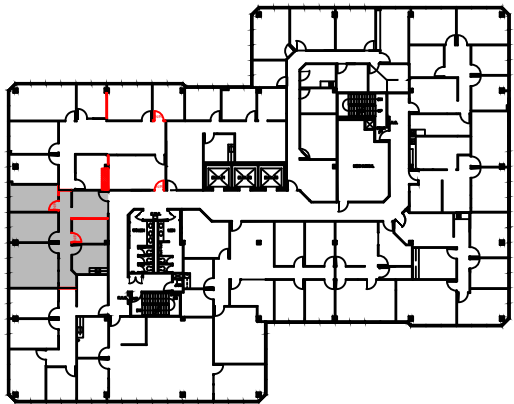

5th FLOOR
 KEY PLAN

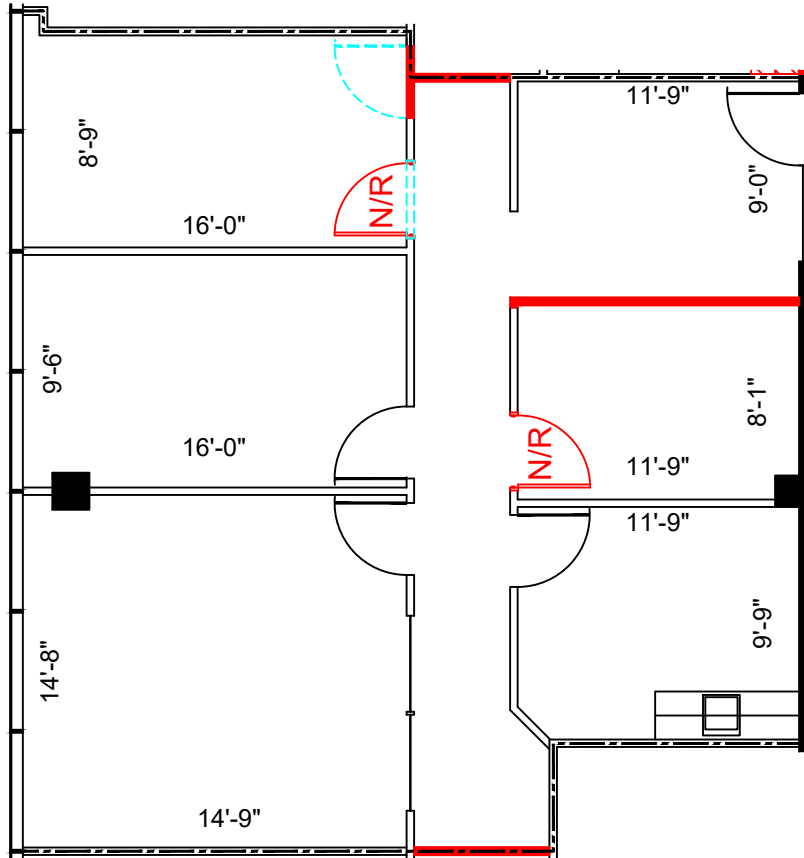

SUITE 570
 1,229 NRA

1 FLOOR PLAN
 SCALE: 1/8"=1'-0"

FLOOR PLANS MAY NOT BE TO SCALE AND MAY NOT REFLECT EXISTING CONDITIONS AND SHALL NOT BE RELIED UPON AS SUCH THESE DRAWINGS ARE DESIGN INTENT AND ARE AN EXHIBIT TO THE LEASE