

LEGEND			
EXISTING WALLS	NEW WALLS	NEW RELOCATED DOOR	LOW DEMO



ISSUE DATES	
03-30-2023	ISSUE FOR REVIEW

616 FM 1960 WEST
616 FM 1960 HOUSTON, TX 77090
SUITE 600

PROJECT:	616 FM 1960 WEST
PLT/SCALE:	3/32" = 1'-0"
CHECKED BY:	WM
FILE NAME:	616 FM 1960 WEST
DRAWN BY:	WM

SHEET TITLE
EXISTING PLAN

SHEET NUMBER
EX-1

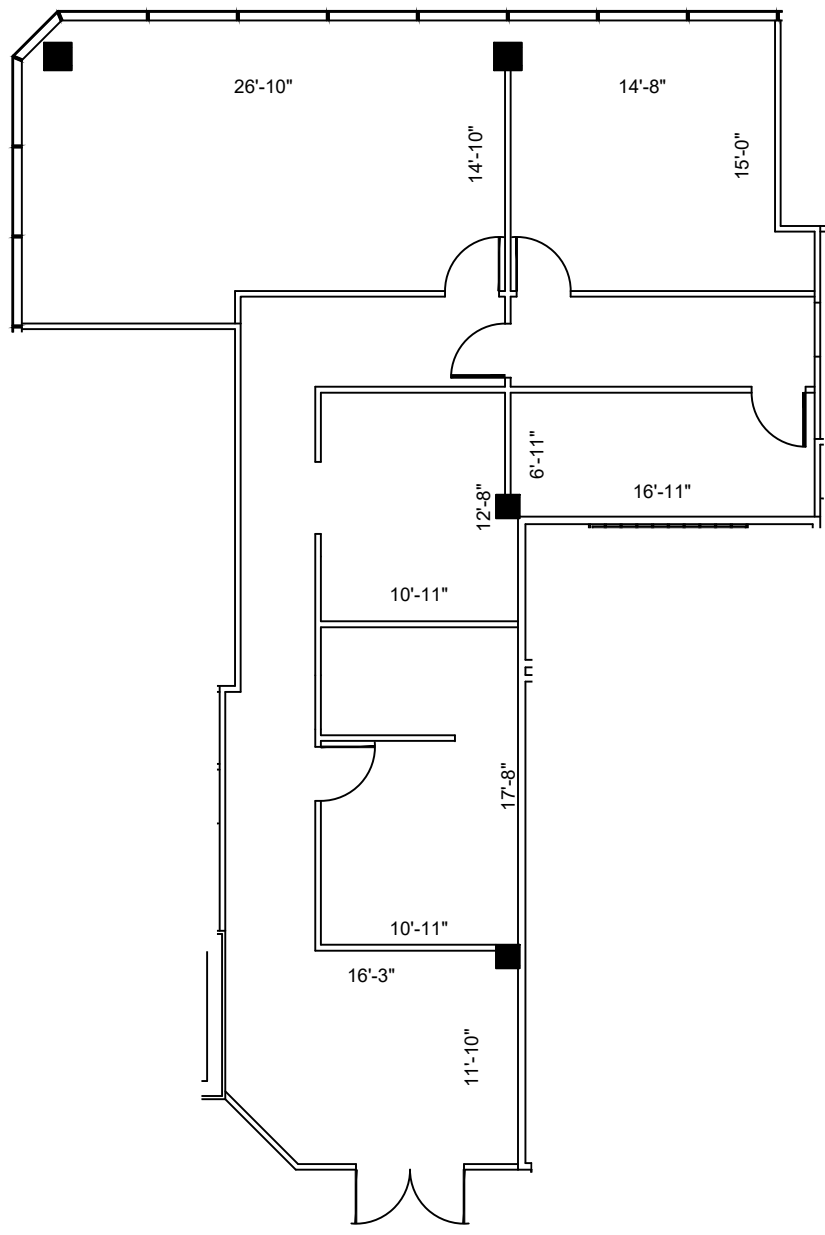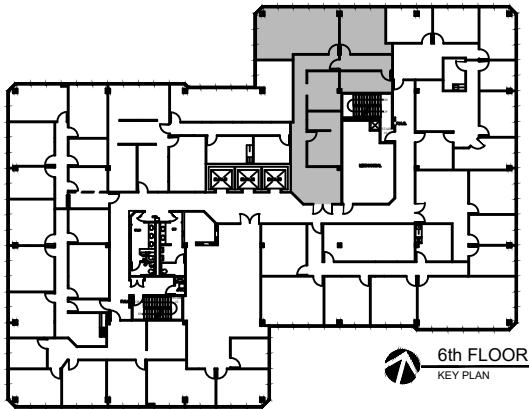

SUITE 600
1,980 NRA

1 FLOOR PLAN
 SCALE: 3/32" = 1'-0"

FLOOR PLANS MAY NOT BE TO SCALE AND MAY NOT REFLECT EXISTING CONDITIONS AND SHALL NOT BE RELIED UPON AS SUCH THESE DRAWINGS ARE DESIGN INTENT AND ARE AN EXHIBIT TO THE LEASE