

LEGEND			
EXISTING WALLS	NEW WALLS	LOW DEMO	DEMOS
NEW RELOCATED DOOR	N/A		



ISSUE DATES	
03-31-2023	ISSUE FOR REVIEW

616 FM 1960 WEST
 616 FM 1960, HOUSTON, TX 77090
 SUITE 685

PROJECT:	616 FM 1960 WEST
PLOTTED SCALE:	1/8" = 1'-0"
CHECKED BY:	WM
FILE NAME:	616 FM 1960 WEST
SHEET SIZE:	8.5 X 11
DRAWN BY:	WM

SHEET TITLE
EXISTING PLAN

SHEET NUMBER
EX-1

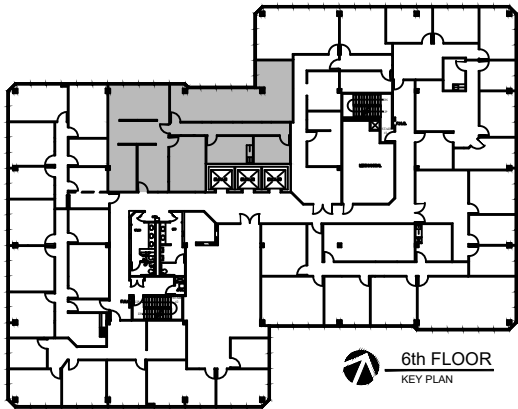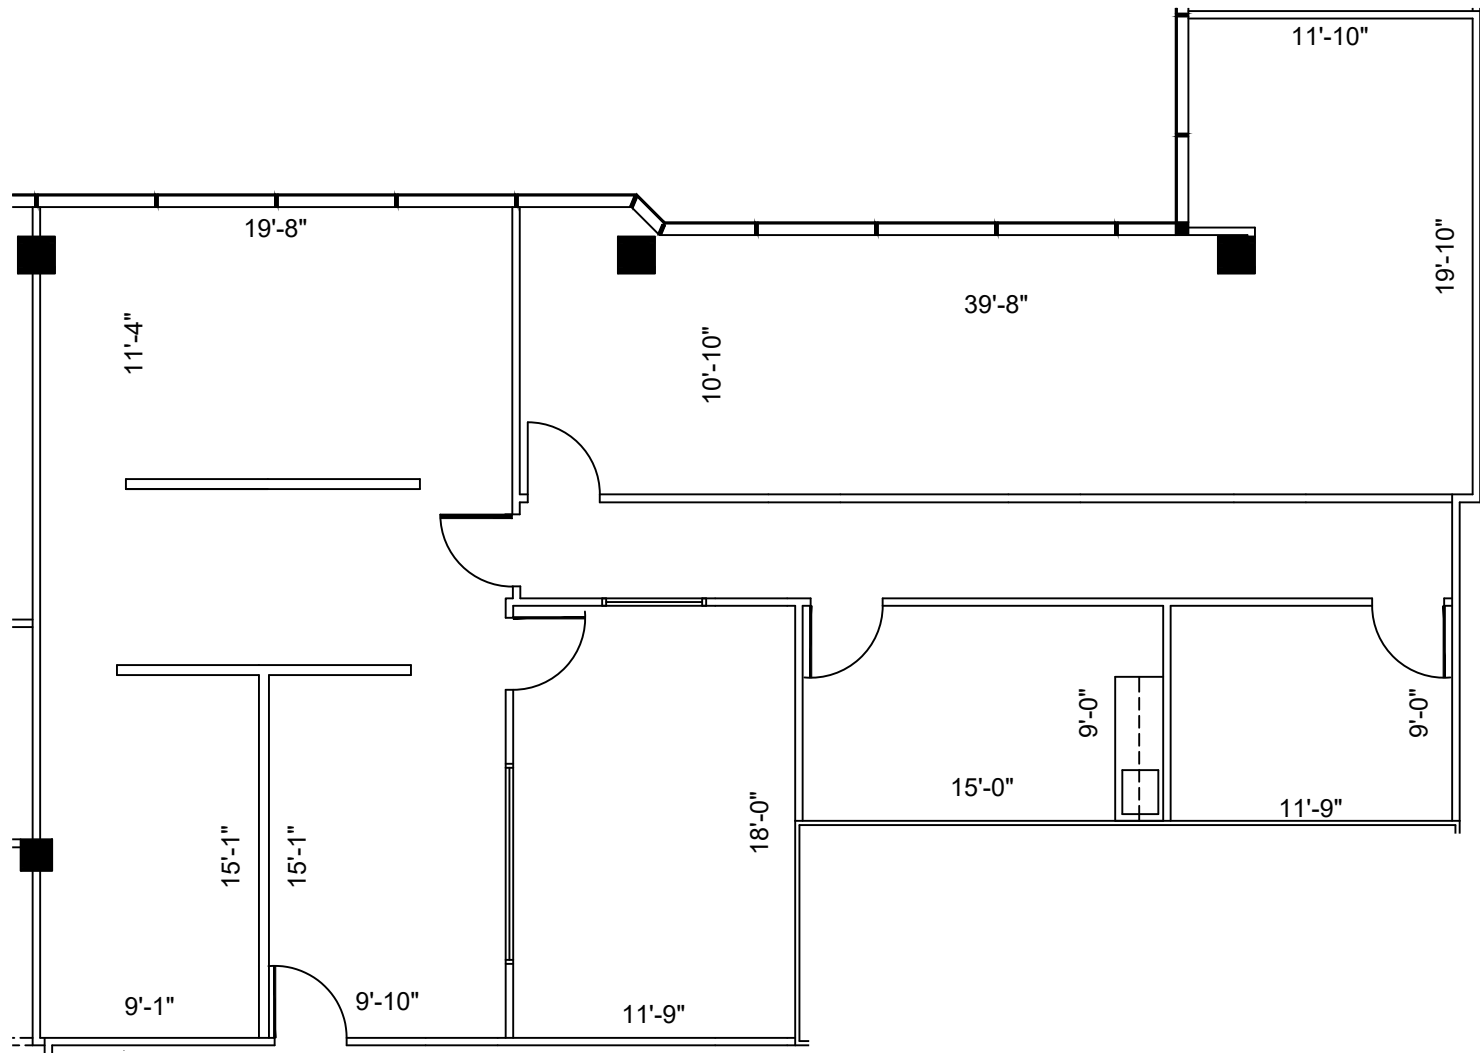

SUITE 685
2,270 NRA

1 FLOOR PLAN
 SCALE: 1/8"=1'-0"

FLOOR PLANS MAY NOT BE TO SCALE AND MAY NOT REFLECT EXISTING CONDITIONS AND SHALL NOT BE RELIED UPON AS SUCH THESE DRAWINGS ARE DESIGN INTENT AND ARE AN EXHIBIT TO THE LEASE