

LEGEND	
EXISTING WALLS	---
NEW WALLS	---
EXISTING DOORS	---
NEW DOORS	---
EXISTING LOW PARTITIONS	---
NEW LOW PARTITIONS	---
EXISTING DEMO	---
NEW RELOCATED DOOR	N/R



ISSUE DATES	
03-31-2023	ISSUE FOR REVIEW

616 FM 1960 WEST
 616 FM 1960 HOUSTON, TX 77090
 SUITE 750

PROJECT:	691-816 FM 1960 WEST
PLOTTED SCALE:	1/8"=1'-0"
CHECKED BY:	WM
FILE NAME:	691-816 FM 1960 WEST
DRAWN BY:	WM

SHEET TITLE
EXISTING PLAN

SHEET NUMBER
EX-1

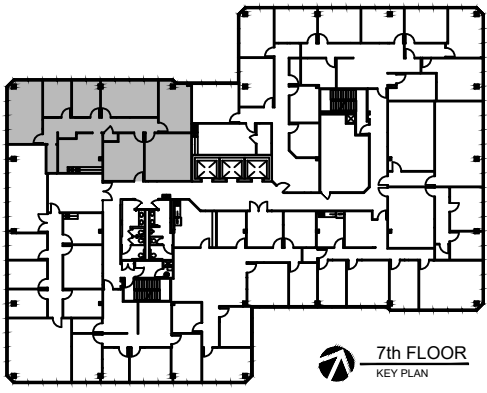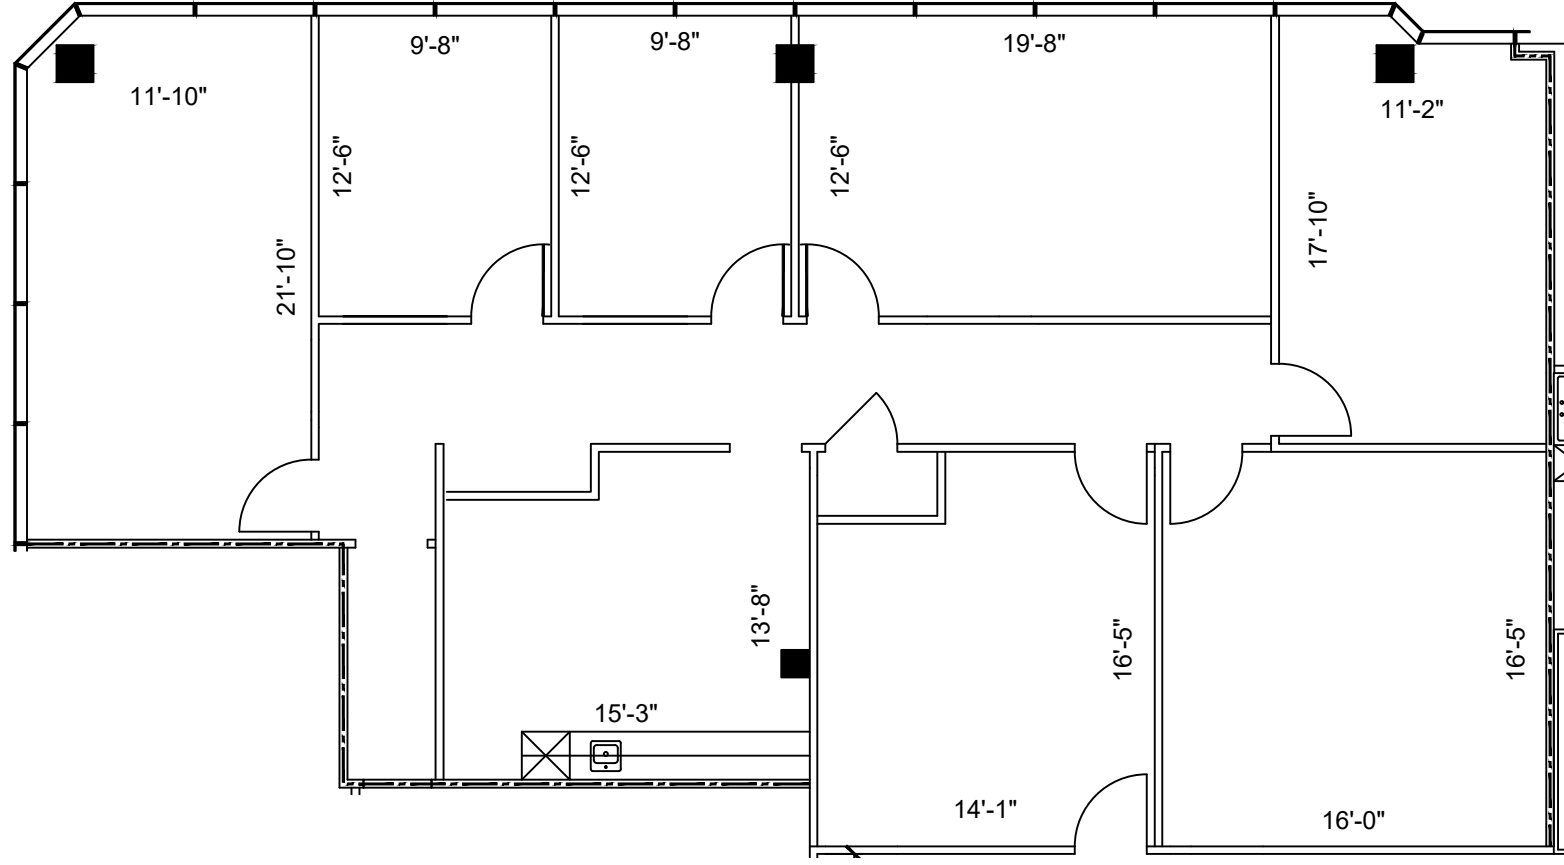

7th FLOOR
 KEY PLAN

SUITE 750
2,494 NRA

1 FLOOR PLAN
 SCALE: 1/8"=1'-0"

FLOOR PLANS MAY NOT BE TO SCALE AND MAY NOT REFLECT EXISTING CONDITIONS AND SHALL NOT BE RELIED UPON AS SUCH THESE DRAWINGS ARE DESIGN INTENT AND ARE AN EXHIBIT TO THE LEASE