


7th FLOOR  
KEY PLAN

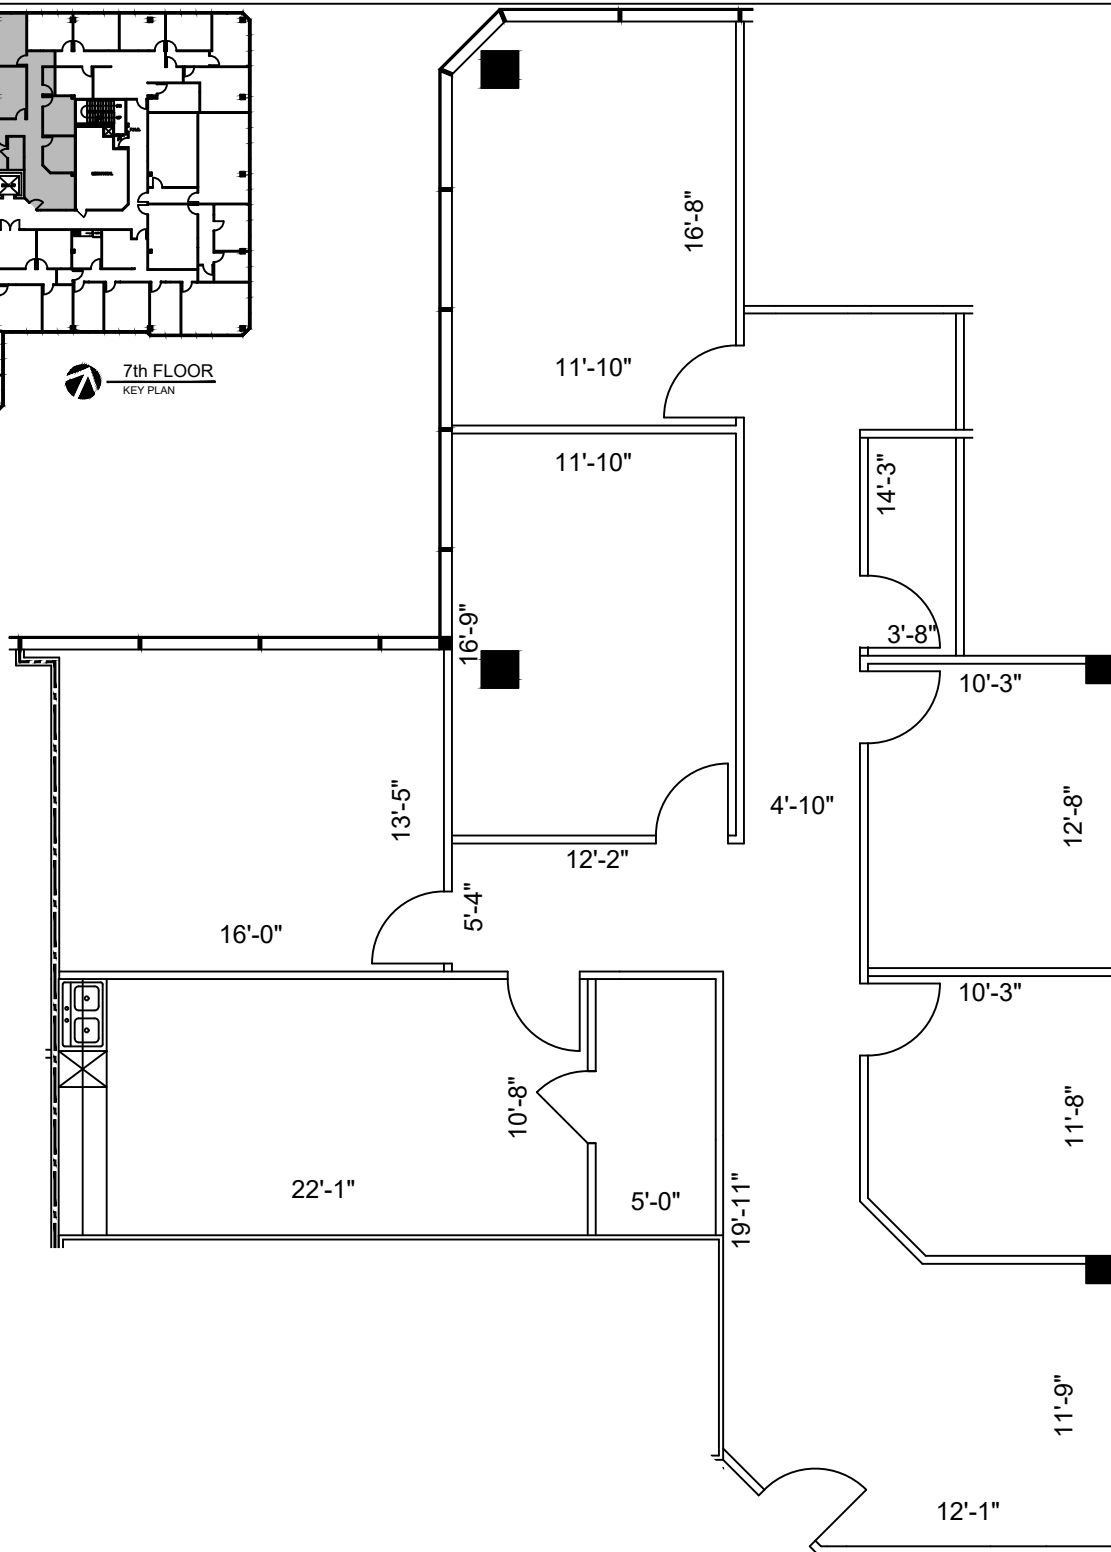

# SUITE 760 2,038 NRA

**1 FLOOR PLAN**  
SCALE: 1/8"=1'-0"

FLOOR PLANS MAY NOT BE TO SCALE AND MAY NOT REFLECT EXISTING CONDITIONS AND SHALL NOT BE RELIED UPON AS SUCH THESE DRAWINGS ARE DESIGN INTENT AND ARE AN EXHIBIT TO THE LEASE



LEGEND	
EXISTING WALLS	---
NEW WALLS	---
EXISTING LOW PARTITION WALLS	---
NEW LOW PARTITION WALLS	---
EXISTING DOORS	---
NEW DOORS	---
EXISTING RELOCATED DOORS	---
NEW RELOCATED DOORS	---

ISSUE DATES	
03-31-2023	ISSUE FOR REVIEW

616 FM 1960 WEST  
616 FM 1960 HOUSTON, TX 77090  
SUITE 760

PROJECT:	691-816 FM 1960 WEST
PLOTTED SCALE:	1/8"=1'-0" SHEET SIZE: 8.5 X 11
CHECKED BY:	WM DRAWN BY: WM
FILE NAME:	691-816 FM 1960 WEST

SHEET TITLE  
**EXISTING PLAN**

SHEET NUMBER  
**EX-1**