


SUITE 380  
 AMERICAN ACCESS  
 10,438 NRA

SUITE 350  
 AVAILABLE  
 2,433 NRA

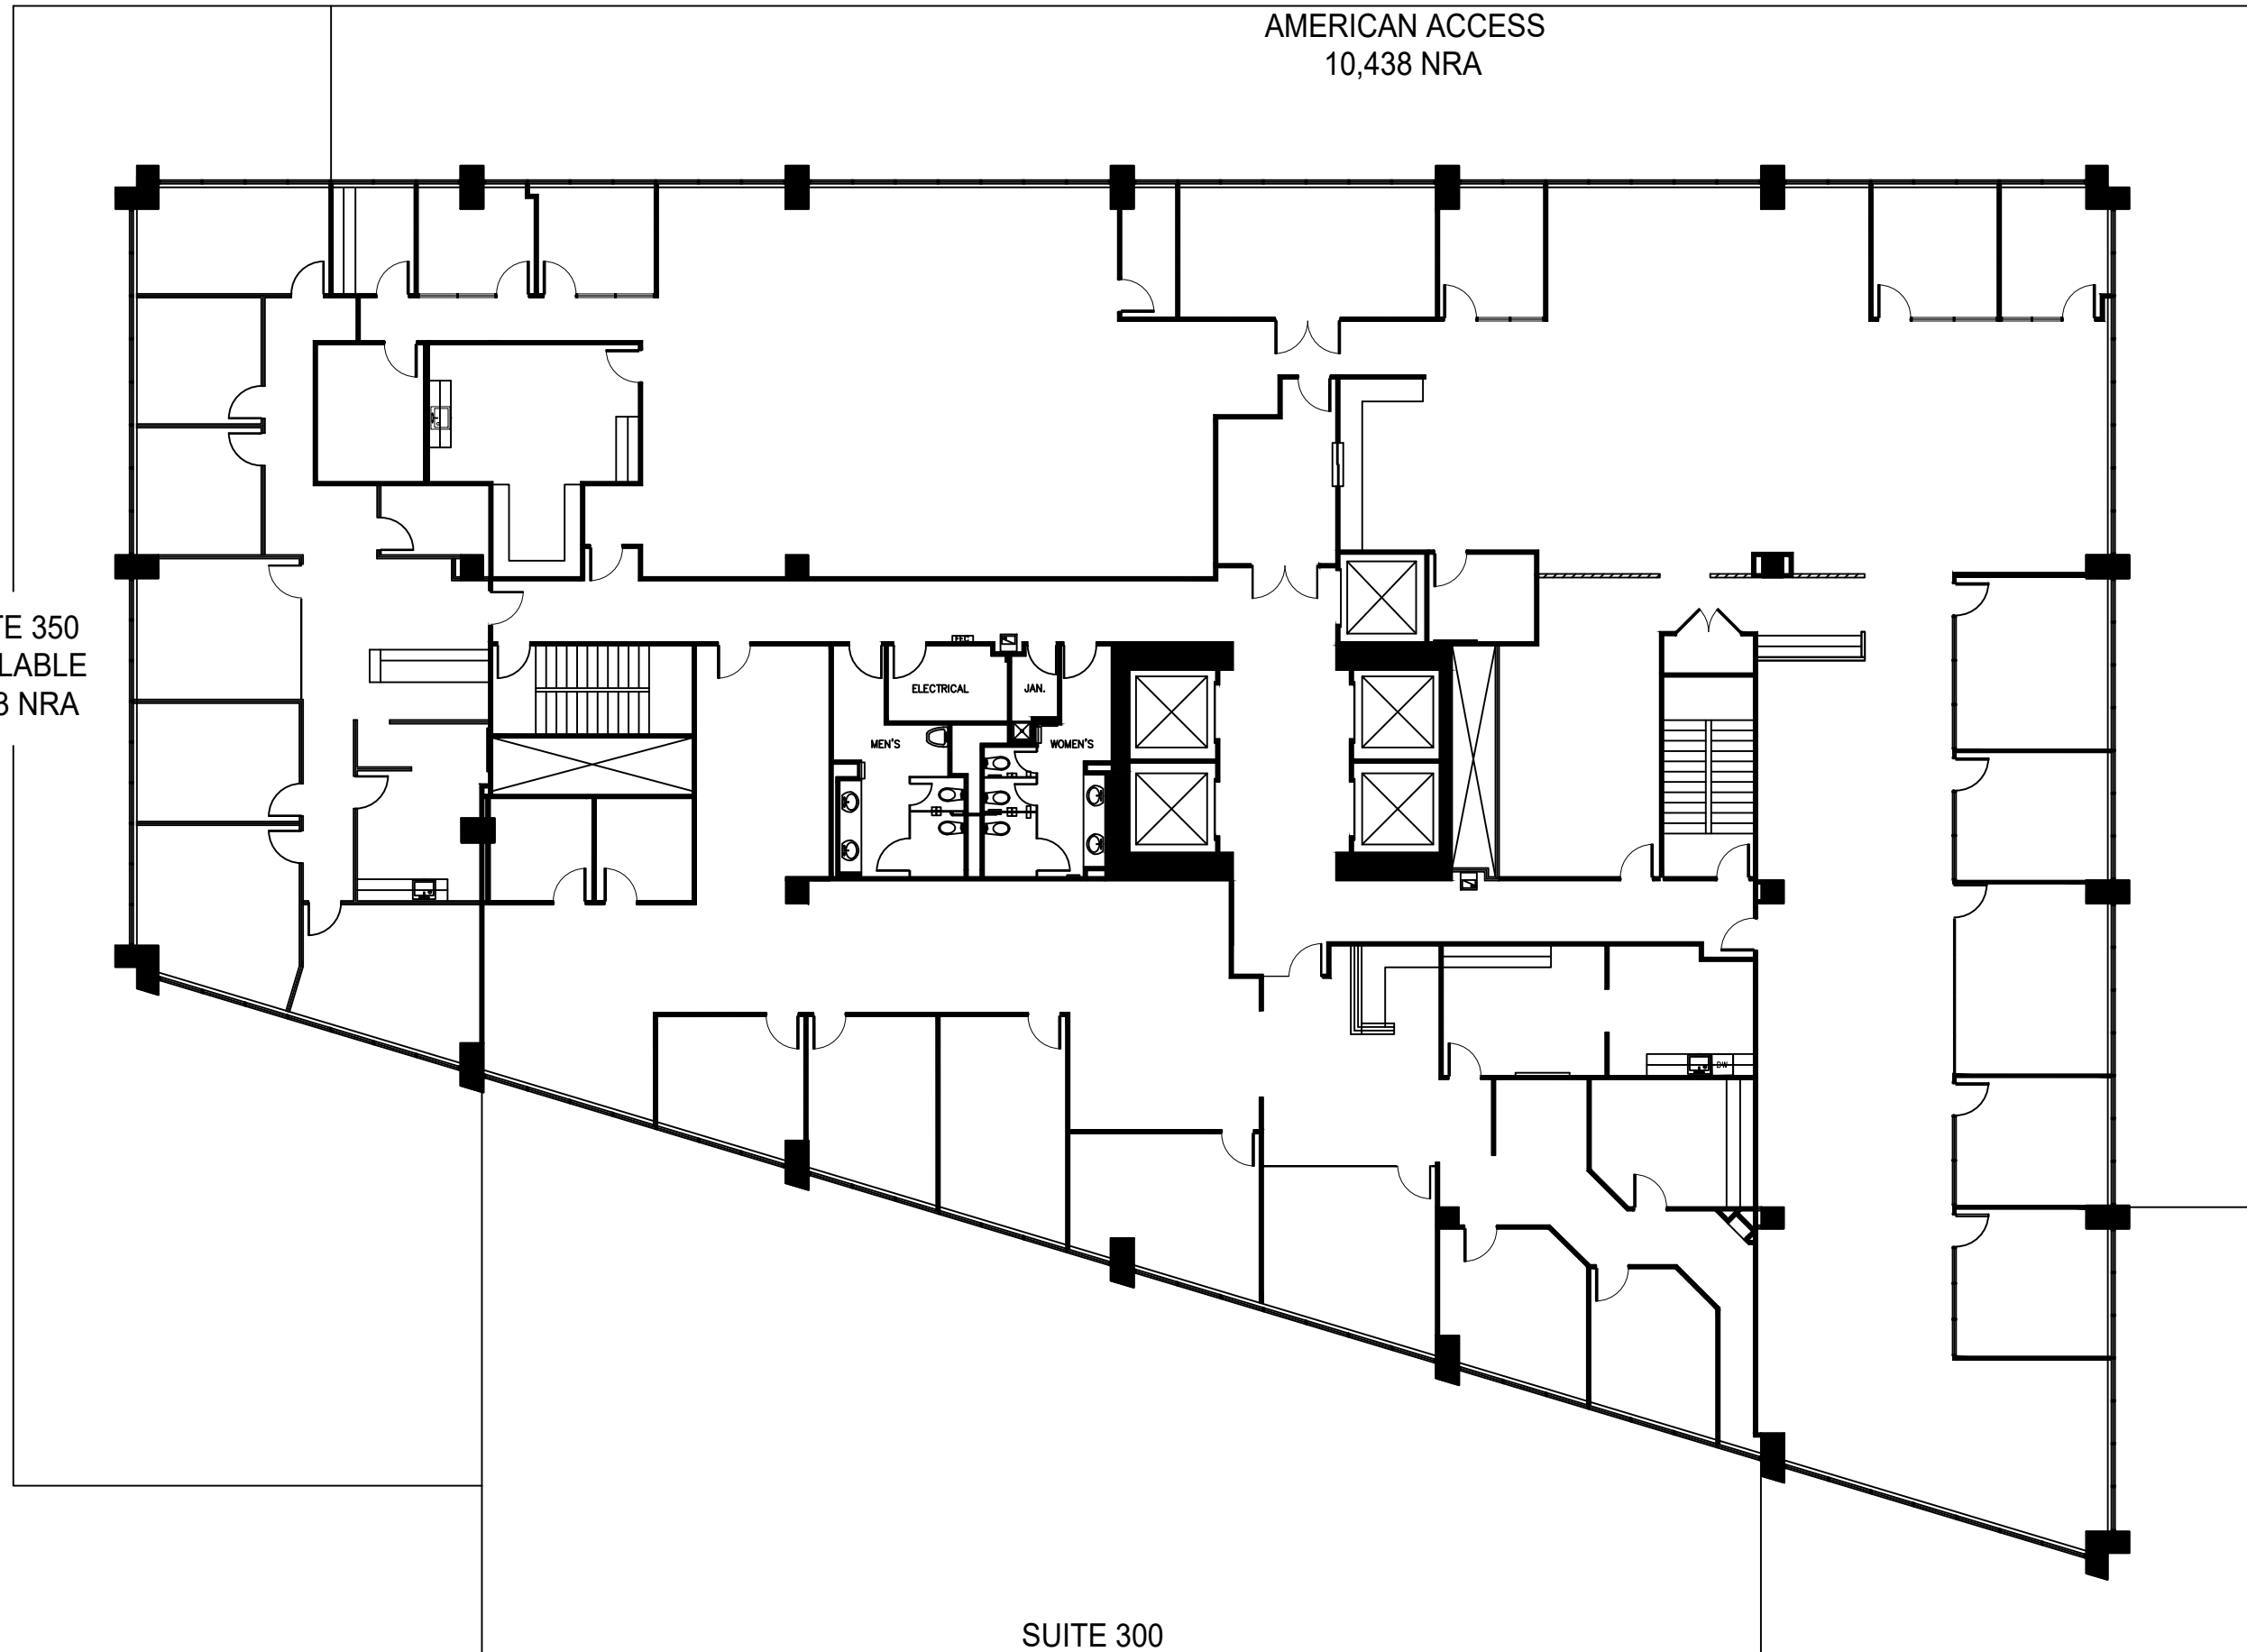

SUITE 300  
 AVAILABLE  
 5,074 NRA

 **LEVEL 03**

**1 FLOOR PLAN**  
 SCALE: 1/16"=1'-0"

FLOOR PLANS MAY NOT BE TO SCALE AND MAY NOT REFLECT EXISTING CONDITIONS AND SHALL NOT BE RELIED UPON AS SUCH THESE DRAWINGS ARE DESIGN INTENT AND ARE AN EXHIBIT TO THE LEASE



LEGEND		
EXISTING	NEW	LOW DEMO
WALLS: [Solid line]	[Dashed line]	[Hatched area]
NEW/RELOCATED DOOR: [Door symbol]	N/R	

ISSUE DATES		
NO.	DATE	REVISION
1	04-20-23	LEASING REVIEW

**GATEWAY TOWER**  
 8111 LBJ FREEWAY  
 DALLAS, TX 75251  
 LEVEL 03

PROJECT:	692- GATEWAY TOWER
PLOT SCALE:	1/16"=1'-0"
SHEET SIZE:	11 X 17
CHECKED BY:	AE
DRAWN BY:	AE
FILE NAME:	692- GATEWAY TOWER

SHEET TITLE  
**EXISTING PLAN**

SHEET NUMBER  
**EX-1**