

| LEGEND | |
|----------------------------------|---------------------|
| EXISTING | NEW LOW DEMO |
| WALLS: [Solid Line] | [Dashed Line] |
| [Thick Solid Line] | [Thick Dashed Line] |
| NEW/RELOCATED DOOR [Door Symbol] | N/R [N/R Symbol] |


| ISSUE DATES | | |
|-------------|----------|----------------|
| NO. | DATE | REVISION |
| 1 | 05-27-21 | LEASING REVIEW |
| | | |
| | | |
| | | |
| | | |
| | | |
| | | |
| | | |
| | | |

GATEWAY TOWER
 8111 LBJ FREEWAY
 DALLAS, TX 75251
 LEVEL 04

| | |
|-------------------------------|---------------------|
| PROJECT: 692- GATEWAY TOWER | SHEET SIZE: 11 X 17 |
| PLOT SCALE: 1/16"=1'-0" | CHECKED BY: AE |
| FILE NAME: 692- GATEWAY TOWER | DRAWN BY: AE |

SHEET TITLE
EXISTING PLAN

SHEET NUMBER
EX-1

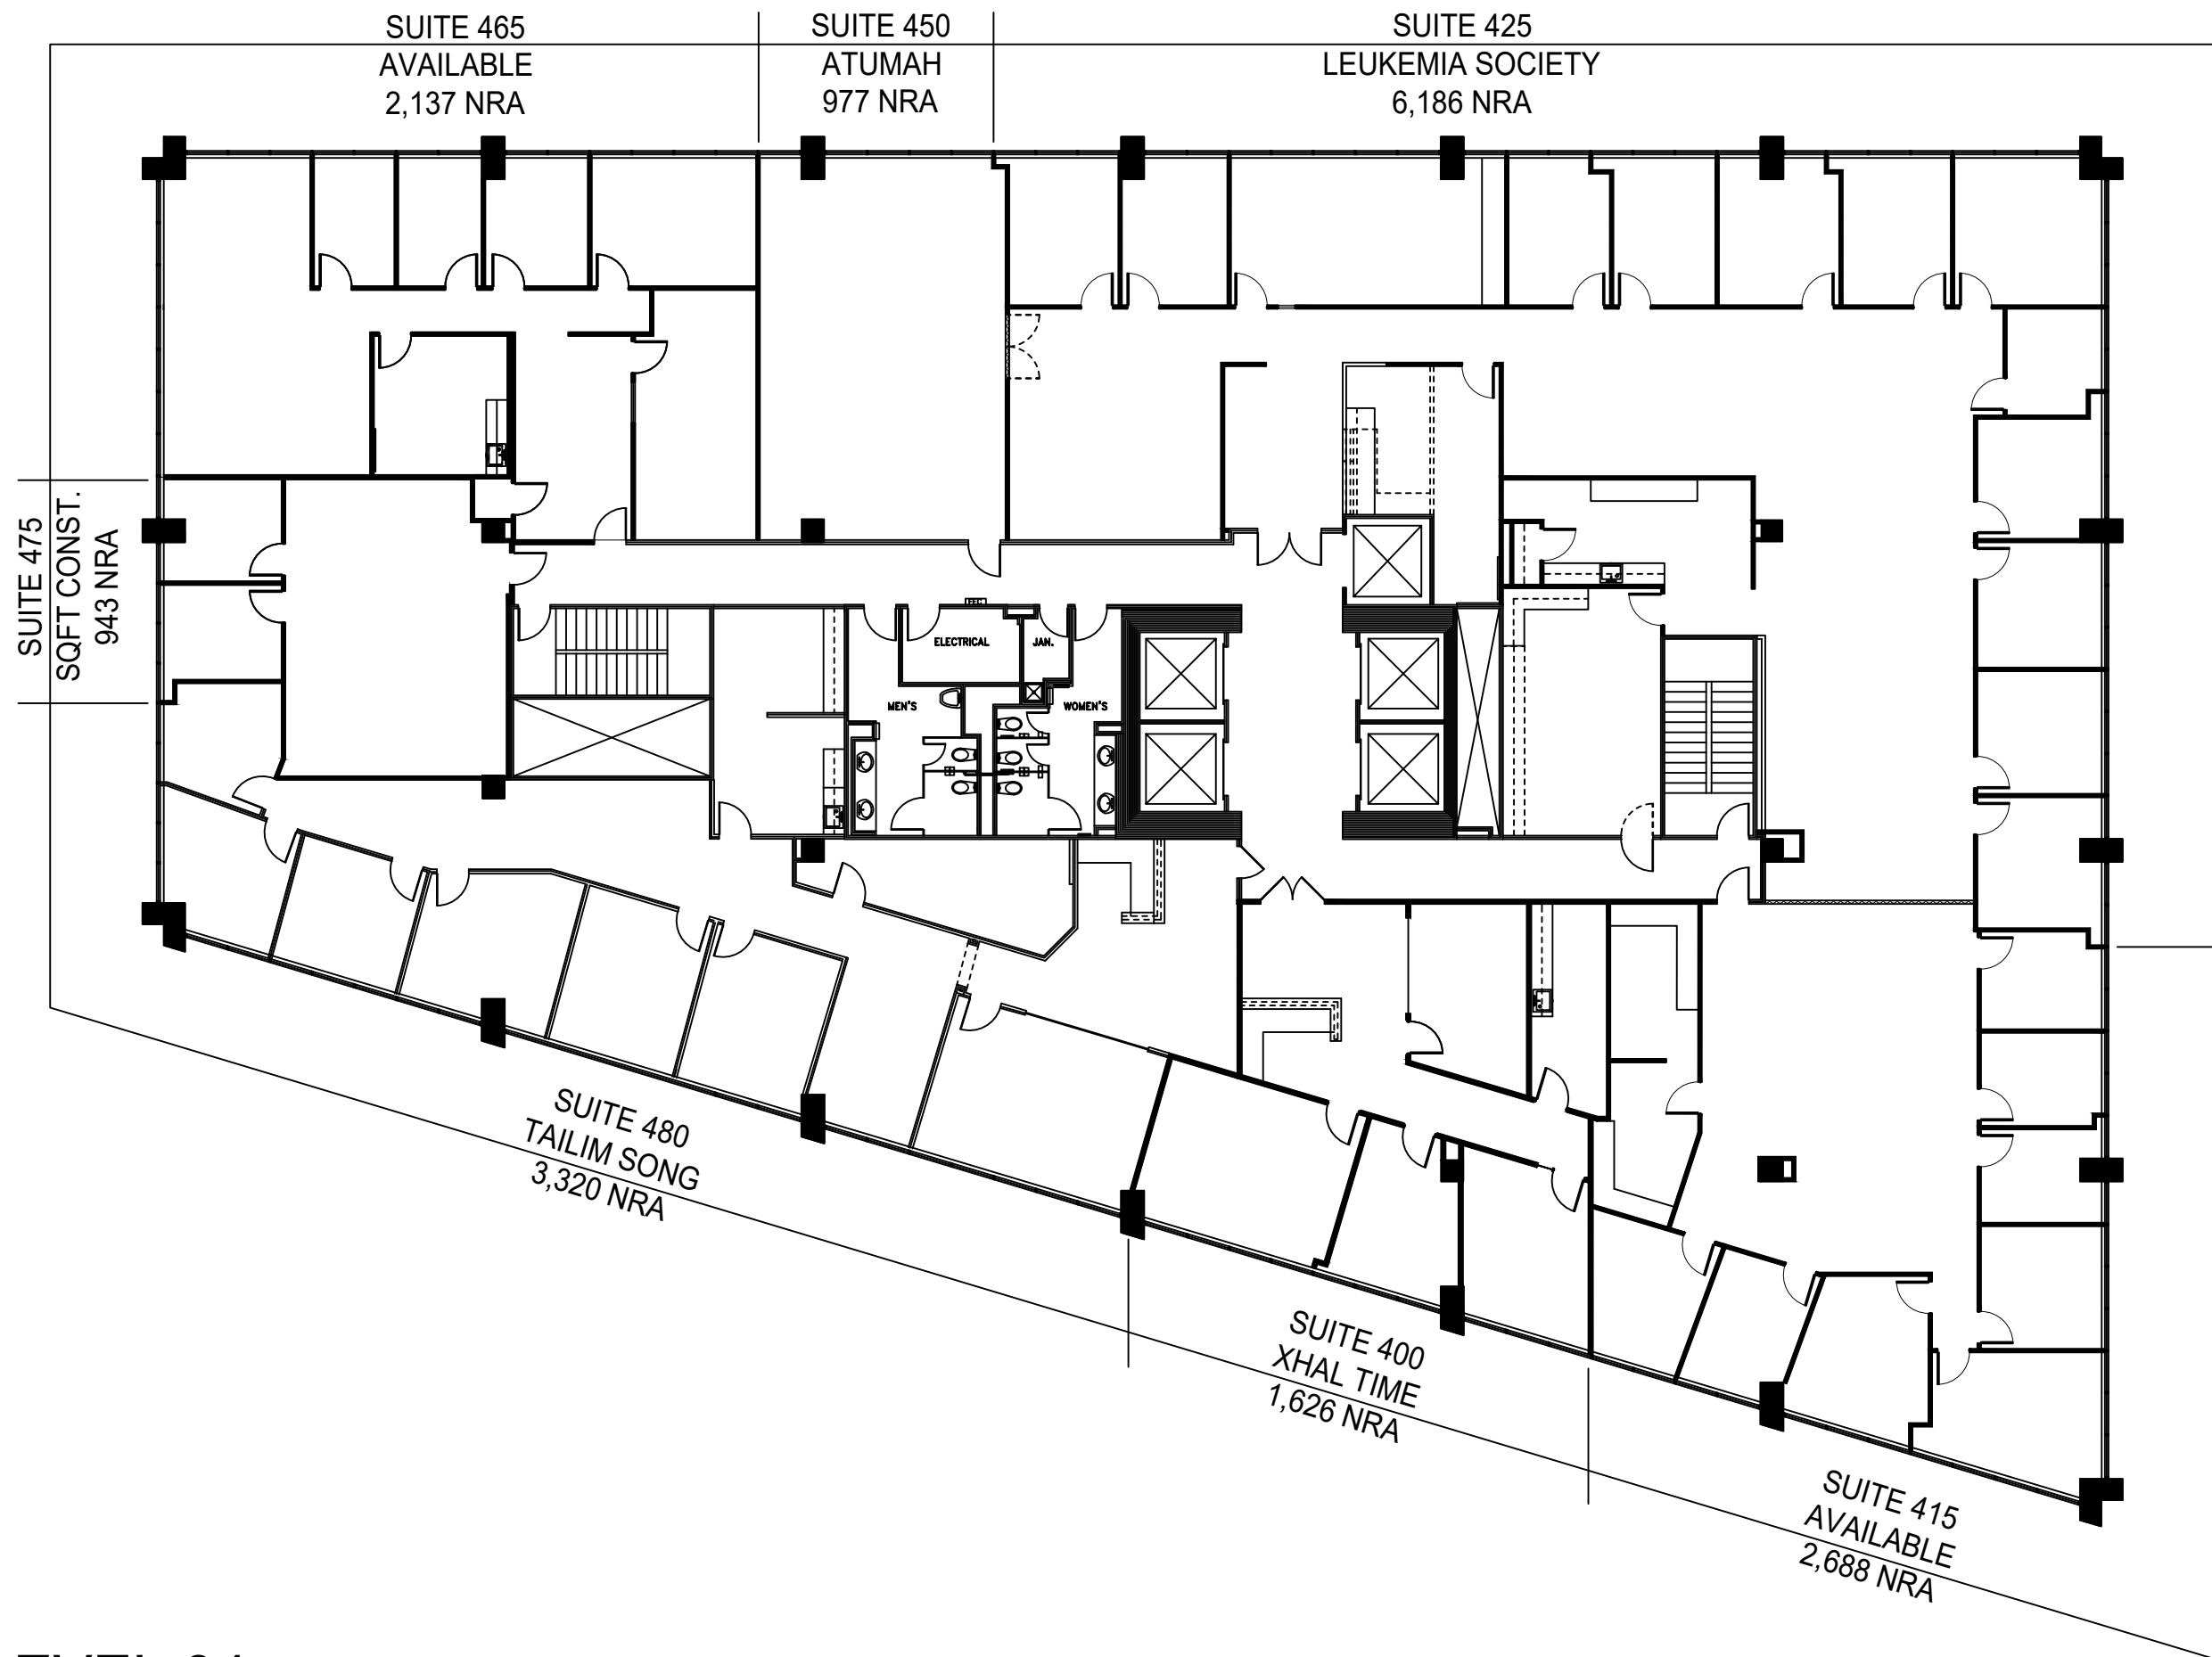

LEVEL 04

1 FLOOR PLAN
 SCALE: 1/16"=1'-0"

FLOOR PLANS MAY NOT BE TO SCALE AND MAY NOT REFLECT EXISTING CONDITIONS AND SHALL NOT BE RELIED UPON AS SUCH. THESE DRAWINGS ARE DESIGN INTENT AND ARE AN EXHIBIT TO THE LEASE.