


ISSUE DATES	
NO.	DATE UPDATED
1	04-21-23

**GATEWAY TOWER**  
 8111 LBJ FREEWAY,  
 DALLAS, TX 75251  
 LEVEL 8

PROJECT:	692-GATEWAY TOWER
PLOT SCALE:	N.T.S.
CHECKED BY:	AE
FILE NAME:	692-GATEWAY TOWER

SHEET TITLE  
**EXISTING PLAN**

SHEET NUMBER  
**EX-1**

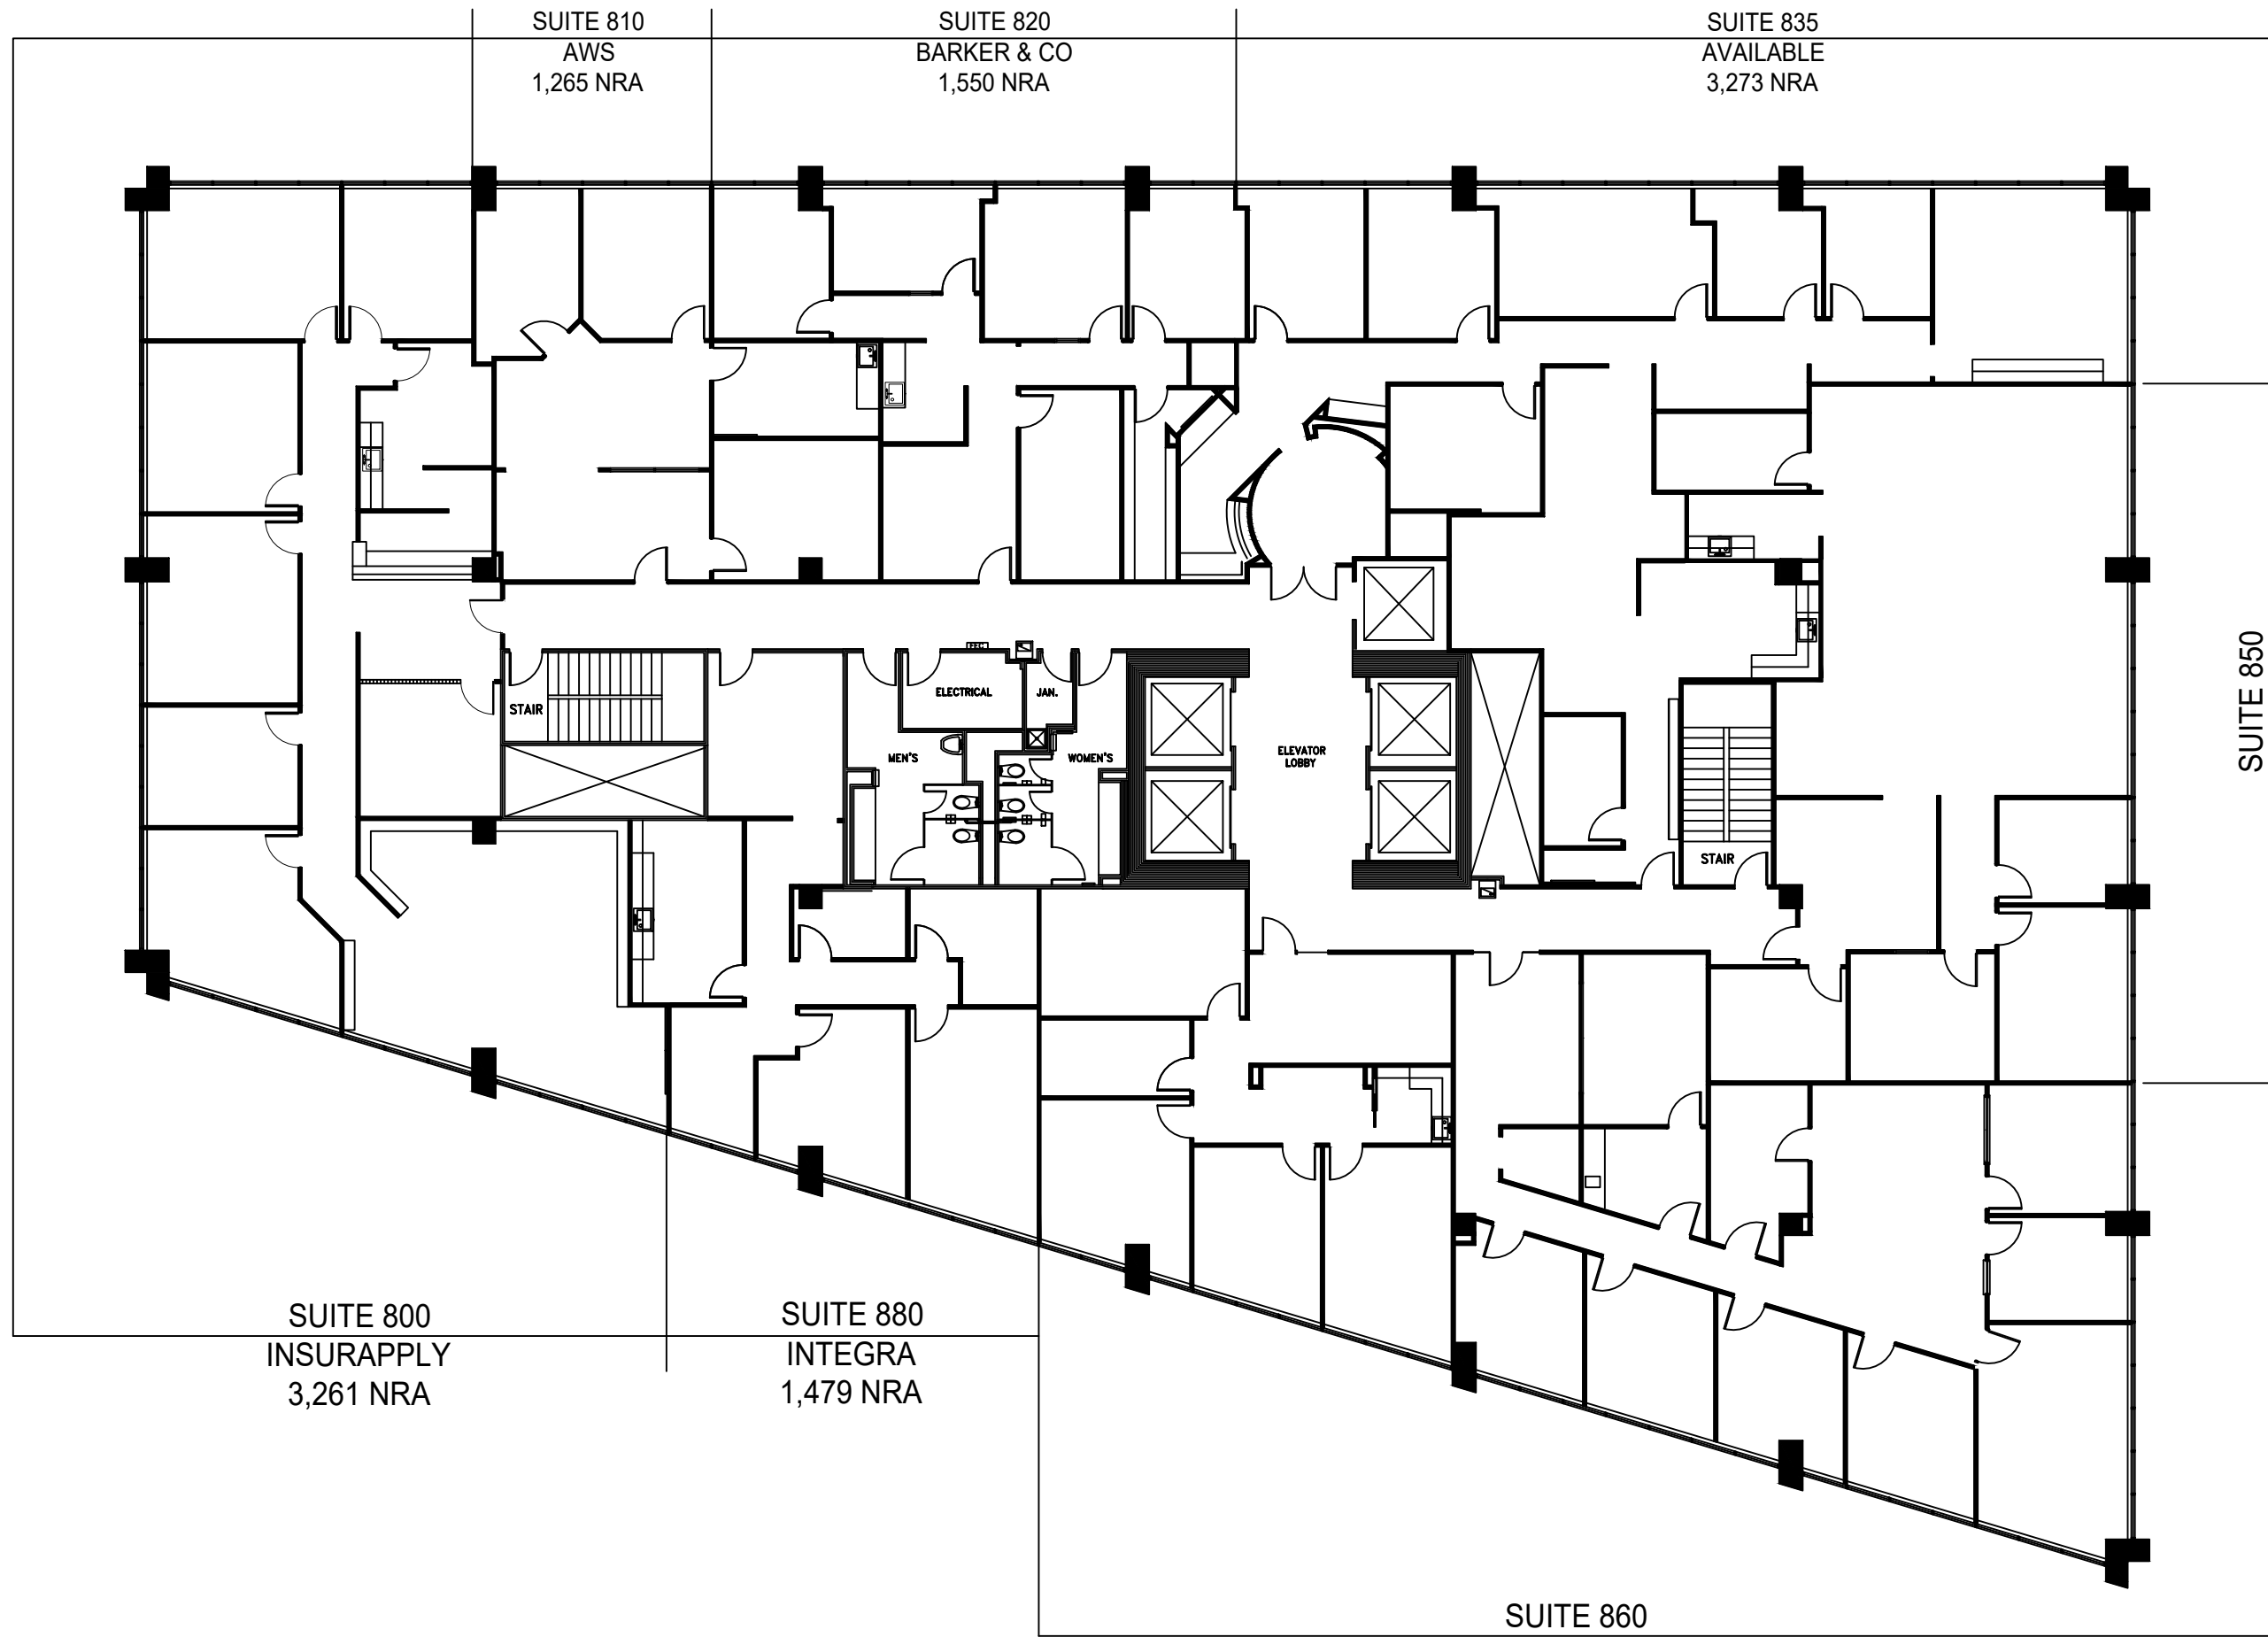

**LEVEL 08**

**1 FLOOR PLAN**  
 SCALE: 1/16"=1'-0"

FLOOR PLANS MAY NOT BE TO SCALE AND MAY NOT REFLECT EXISTING CONDITIONS AND SHALL NOT BE RELIED UPON AS SUCH THESE DRAWINGS ARE DESIGN INTENT AND ARE AN EXHIBIT TO THE LEASE