


| ISSUE DATES | |
|-------------|----------|
| 1 | 04-24-23 |
| | |
| | |
| | |
| | |
| | |
| | |
| | |
| | |

GATEWAY TOWER
 8111 LBJ FREEWAY,
 DALLAS, TX 75251
 LEVEL 10

| | |
|-------------|-------------------|
| PROJECT: | 692-GATEWAY TOWER |
| PLOT SCALE: | N.T.S. |
| CHECKED BY: | AE |
| FILE NAME: | 692-GATEWAY TOWER |

SHEET TITLE
EXISTING PLAN

SHEET NUMBER
EX-1

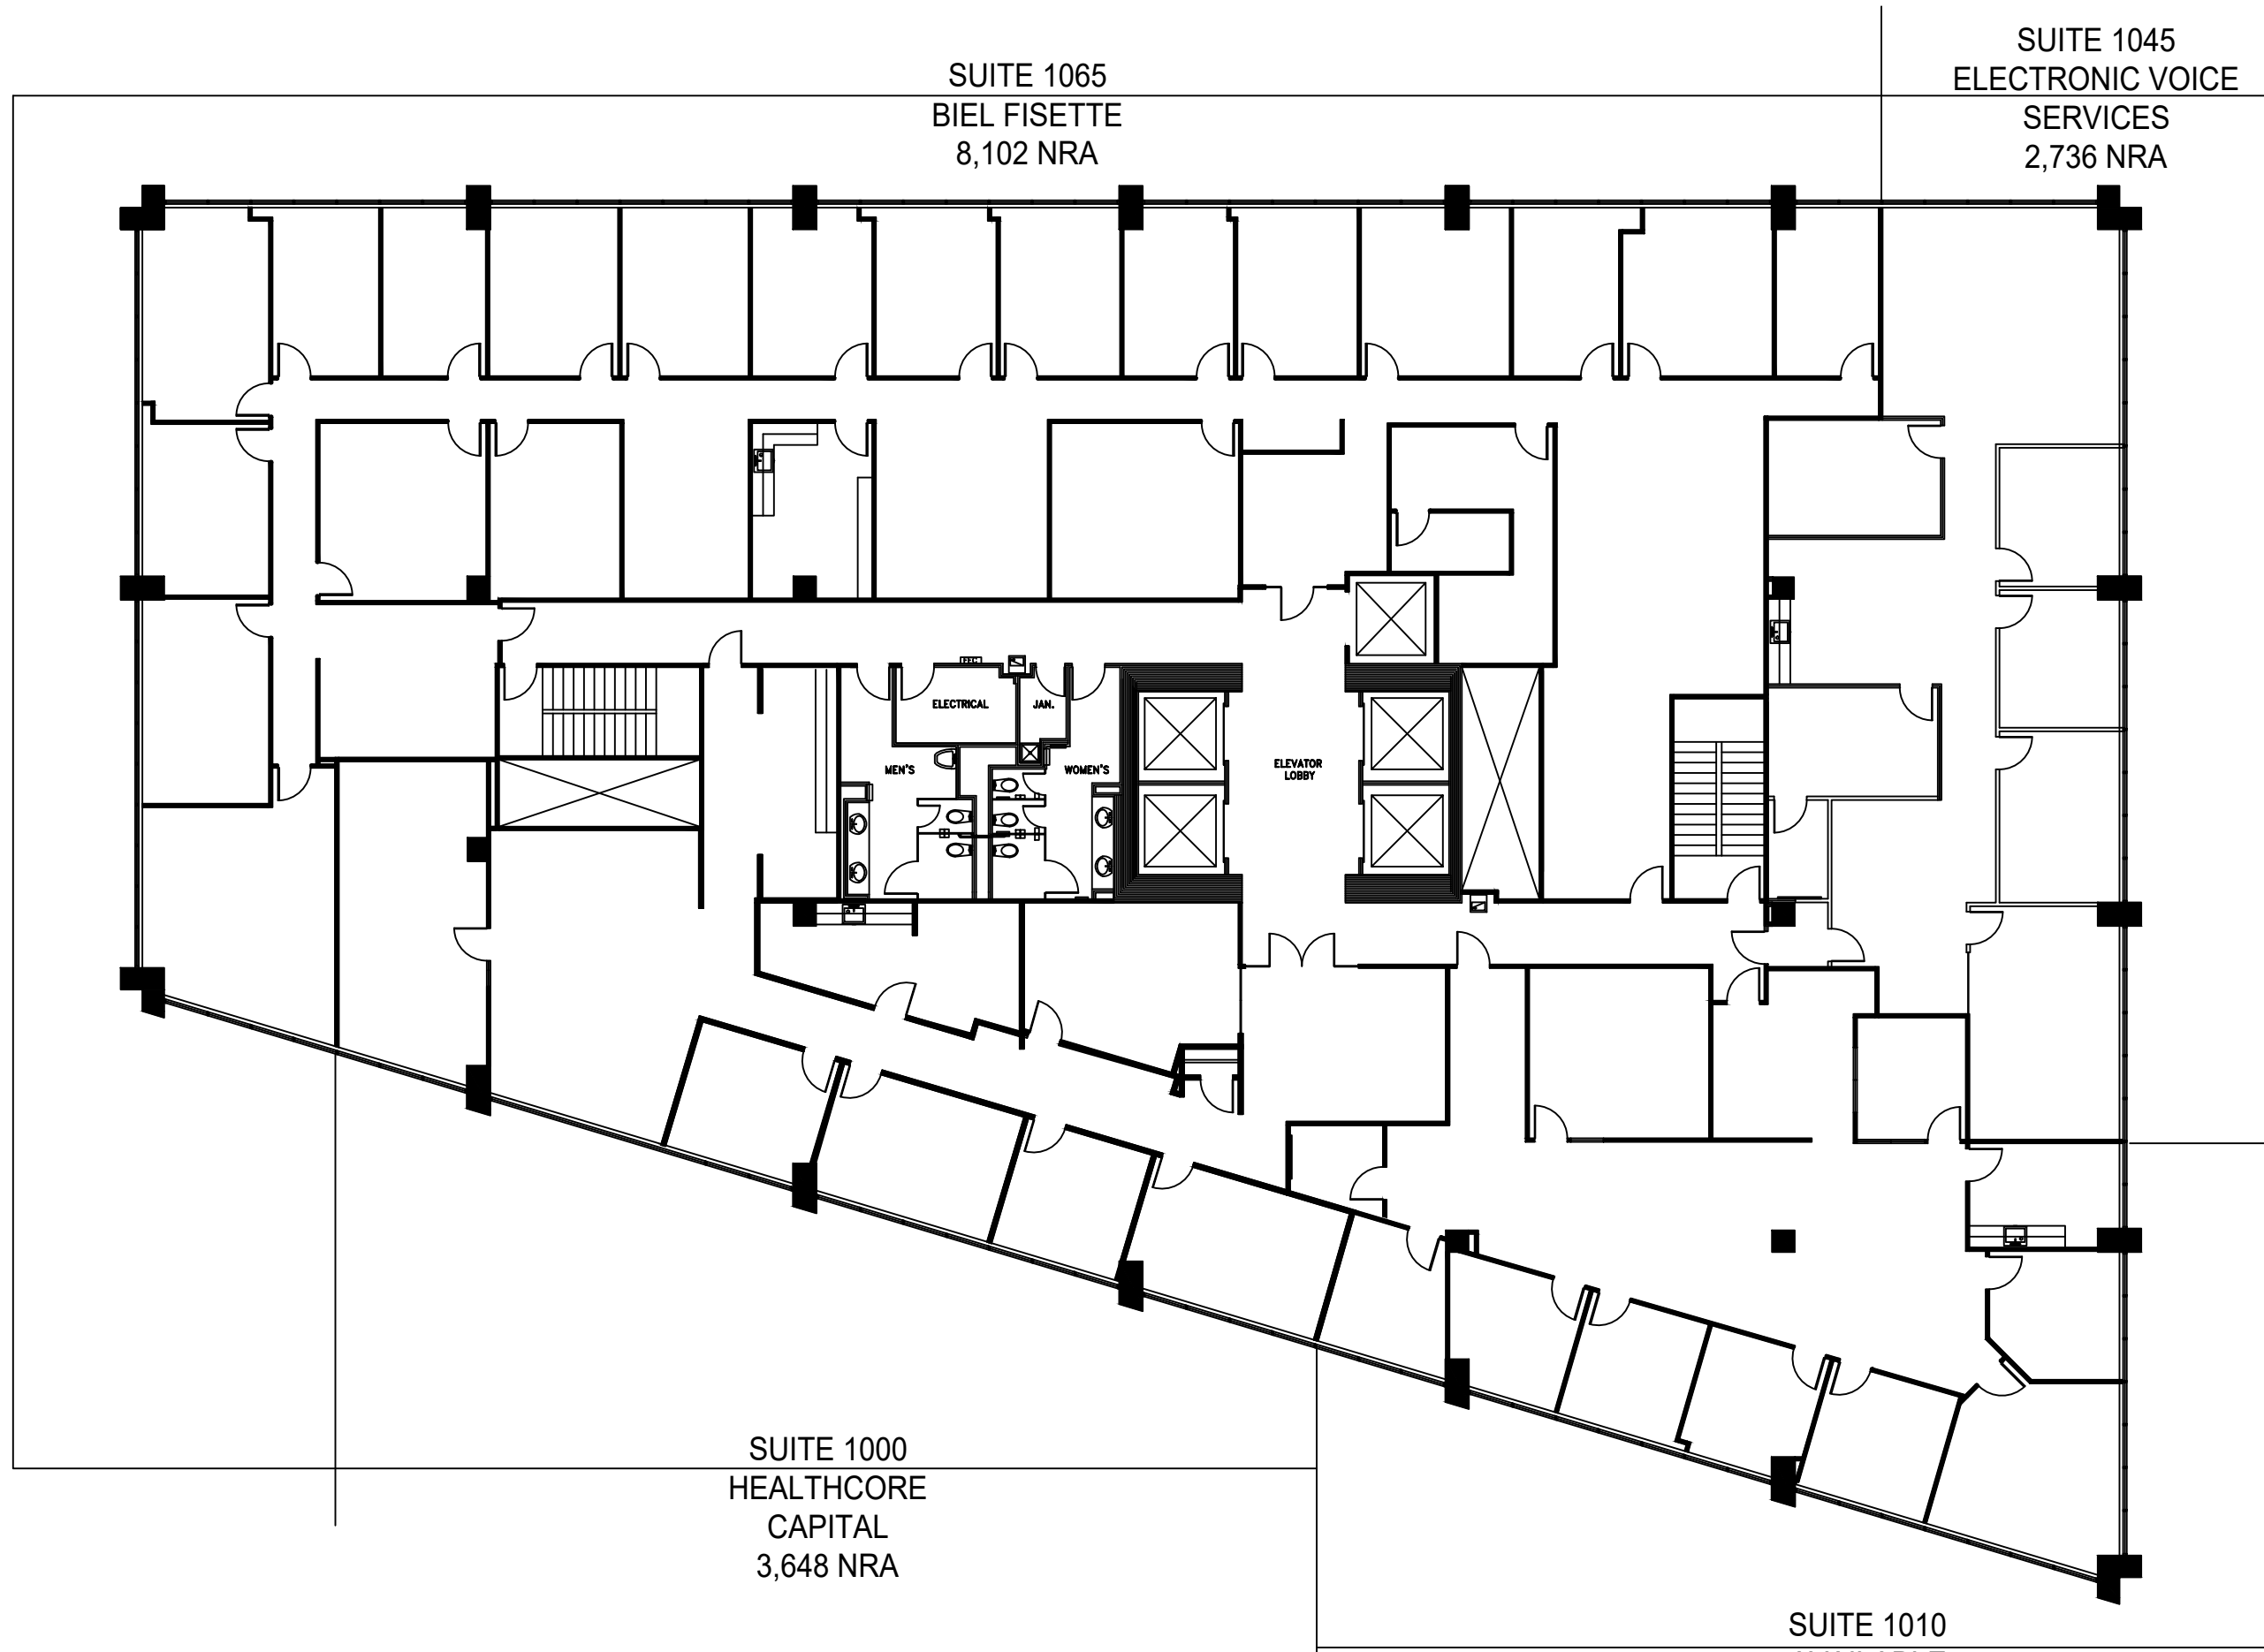

LEVEL 10

1 FLOOR PLAN
 SCALE: 1/16"=1'-0"

FLOOR PLANS MAY NOT BE TO SCALE AND MAY NOT REFLECT EXISTING CONDITIONS AND SHALL NOT BE RELIED UPON AS SUCH THESE DRAWINGS ARE DESIGN INTENT AND ARE AN EXHIBIT TO THE LEASE