


SUITE 1100
AVAILABLE
17,719 RSF

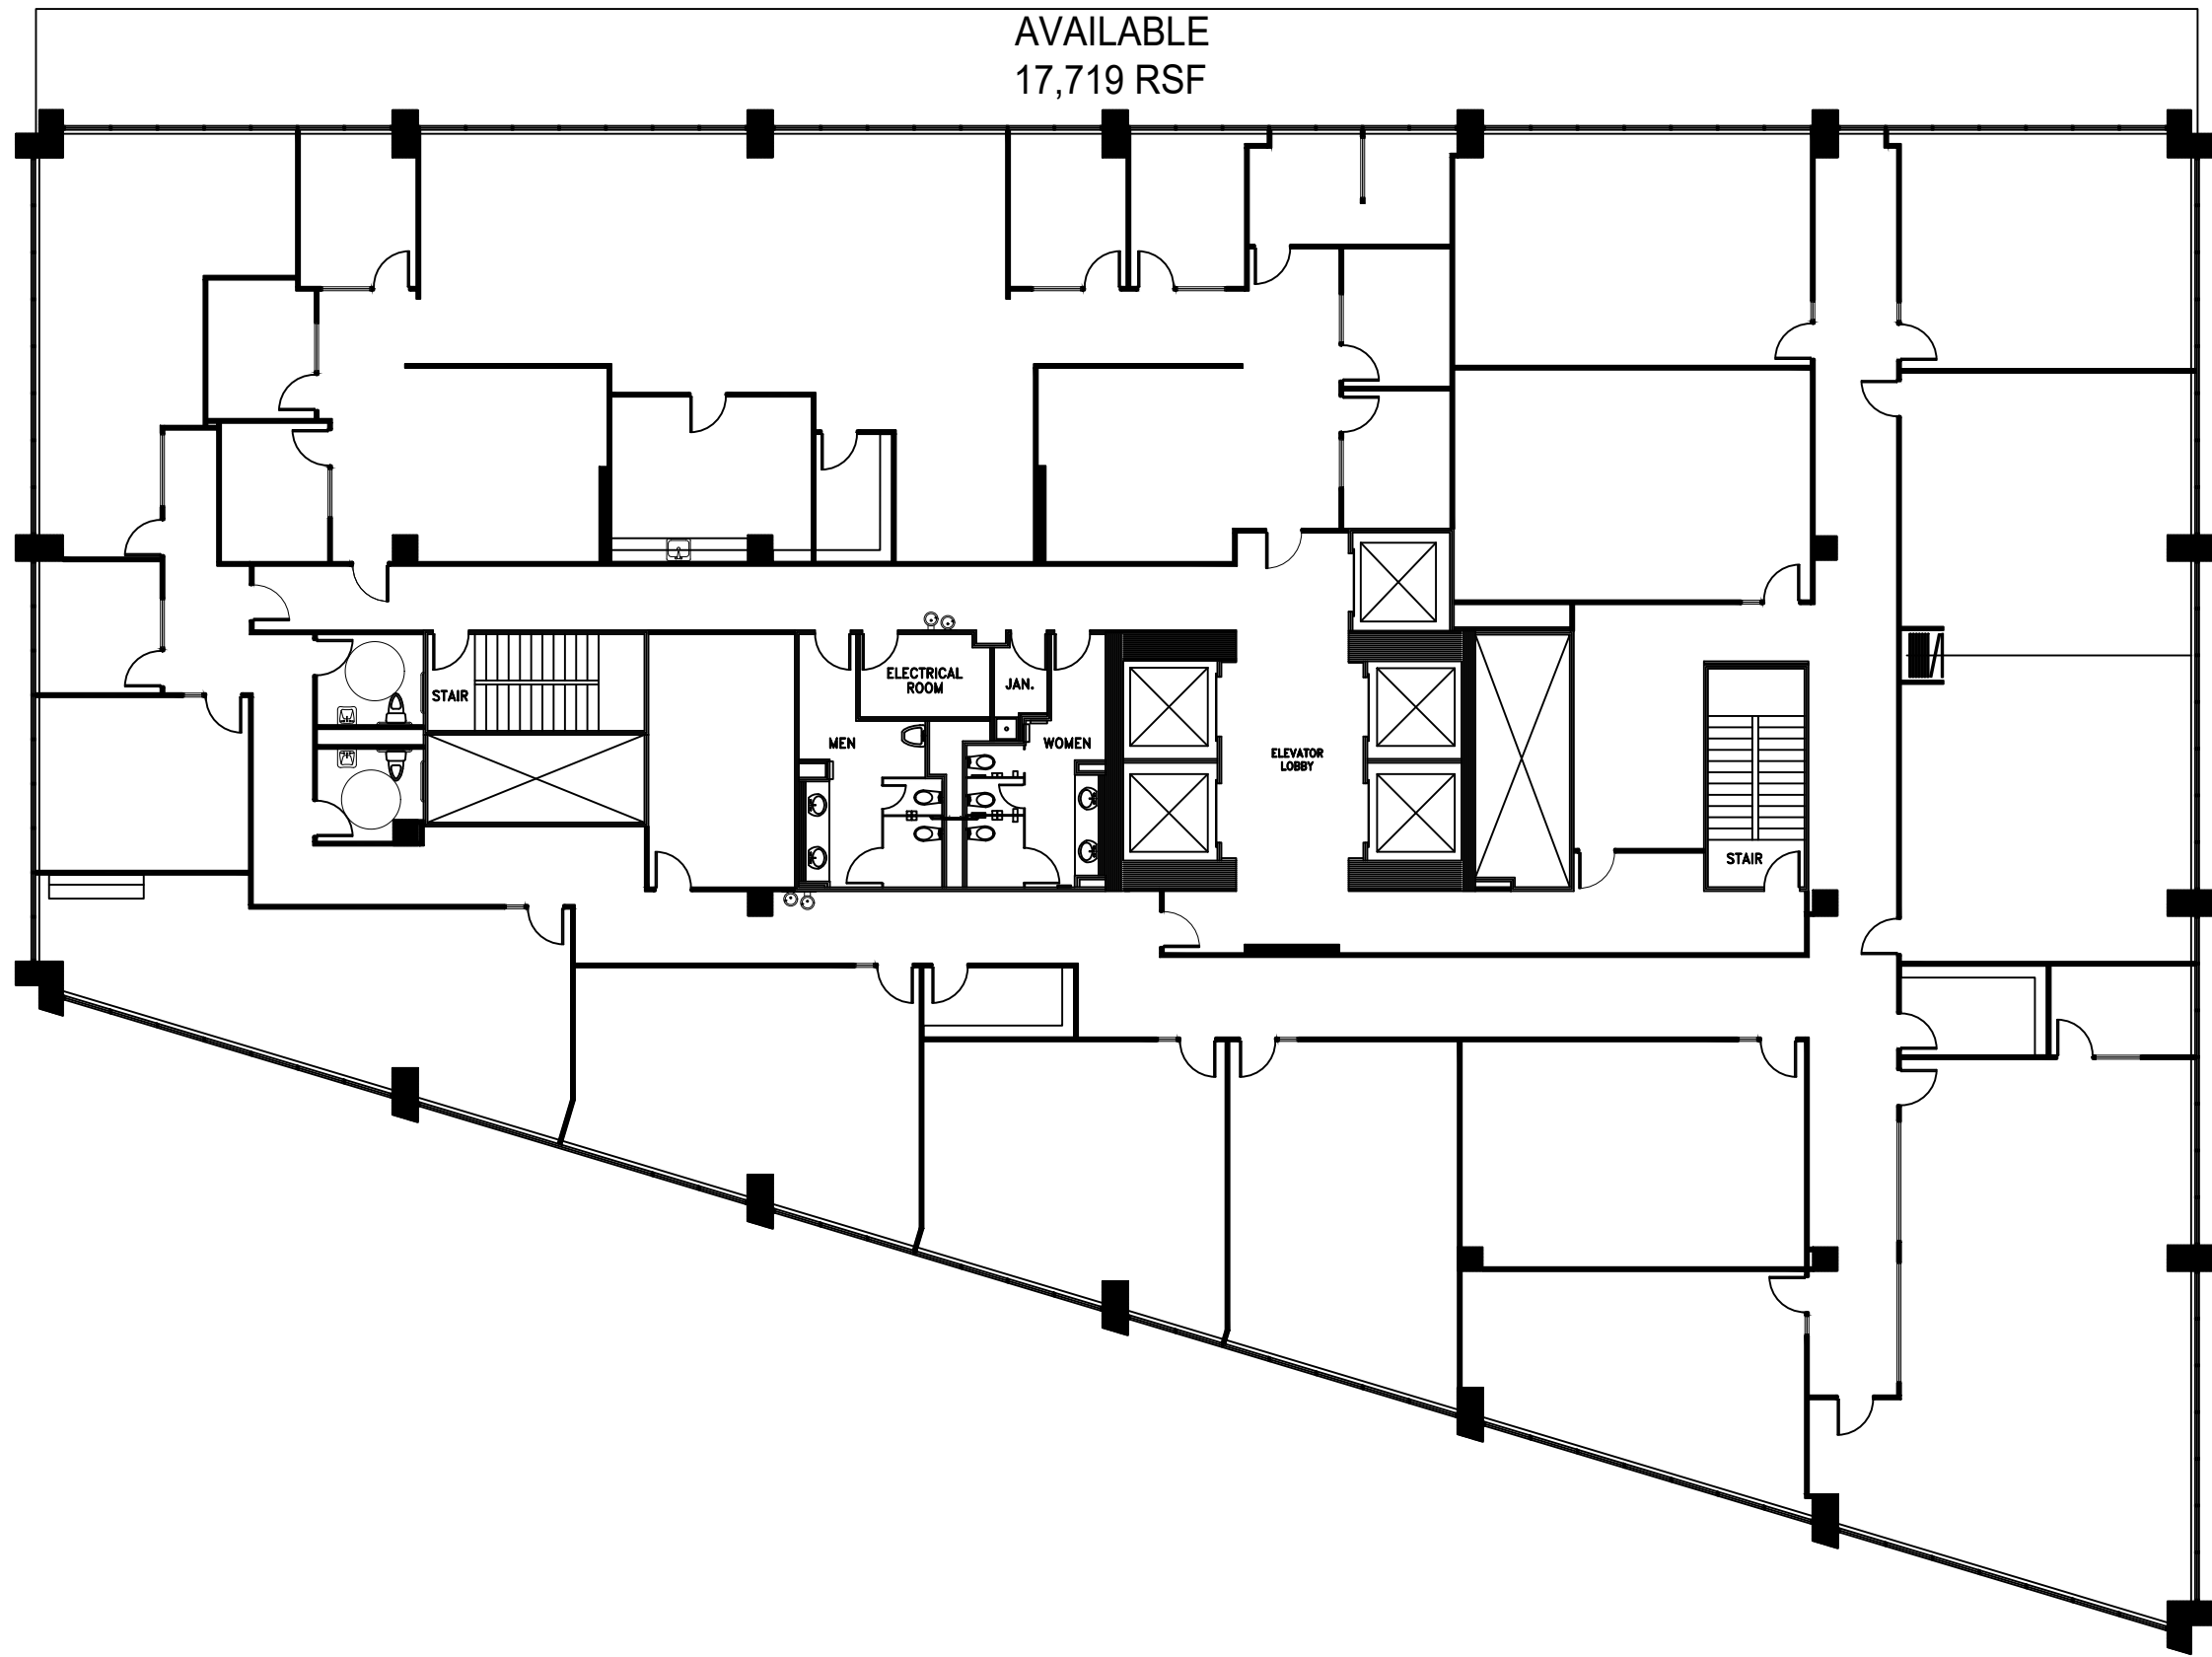


 **LEVEL 11**

1 FLOOR PLAN
SCALE: 1/16"=1'-0"

FLOOR PLANS MAY NOT BE TO SCALE AND MAY NOT REFLECT EXISTING CONDITIONS AND SHALL NOT BE RELIED UPON AS SUCH. THESE DRAWINGS ARE DESIGN INTENT AND ARE AN EXHIBIT TO THE LEASE.

SILVER STAR
PROPERTIES
2909 HILLCROFT, SUITE 420
HOUSTON, TX 77057



ISSUE DATES	
NO.	DATE UPDATED
1	04-24-23

GATEWAY TOWER
8111 LBJ FREEWAY
DALLAS, TX 75251
LEVEL 11

PROJECT: 692- GATEWAY TOWER
PLOT SCALE: 1/16"=1'-0" SHEET SIZE: 11 X 17
CHECKED BY: AE DRAWN BY: AE
FILE NAME: 692- GATEWAY TOWER

SHEET TITLE
EXISTING PLAN

SHEET NUMBER
EX-1