

SUITE 1220  
AVAILABLE  
2,098 NRA


SUITE 1210  
AVAILABLE  
2,674 NRA

SUITE 1200  
TITLE RESOURCES  
3,407 NRA

SUITE 1225  
ACME COMMUNITY  
SERVICES  
1,580 NRA

SUITE 1285  
ISLAND PEAK GROUP  
6,344 NRA

SUITE 1250  
AVAILABLE  
1,651 NRA

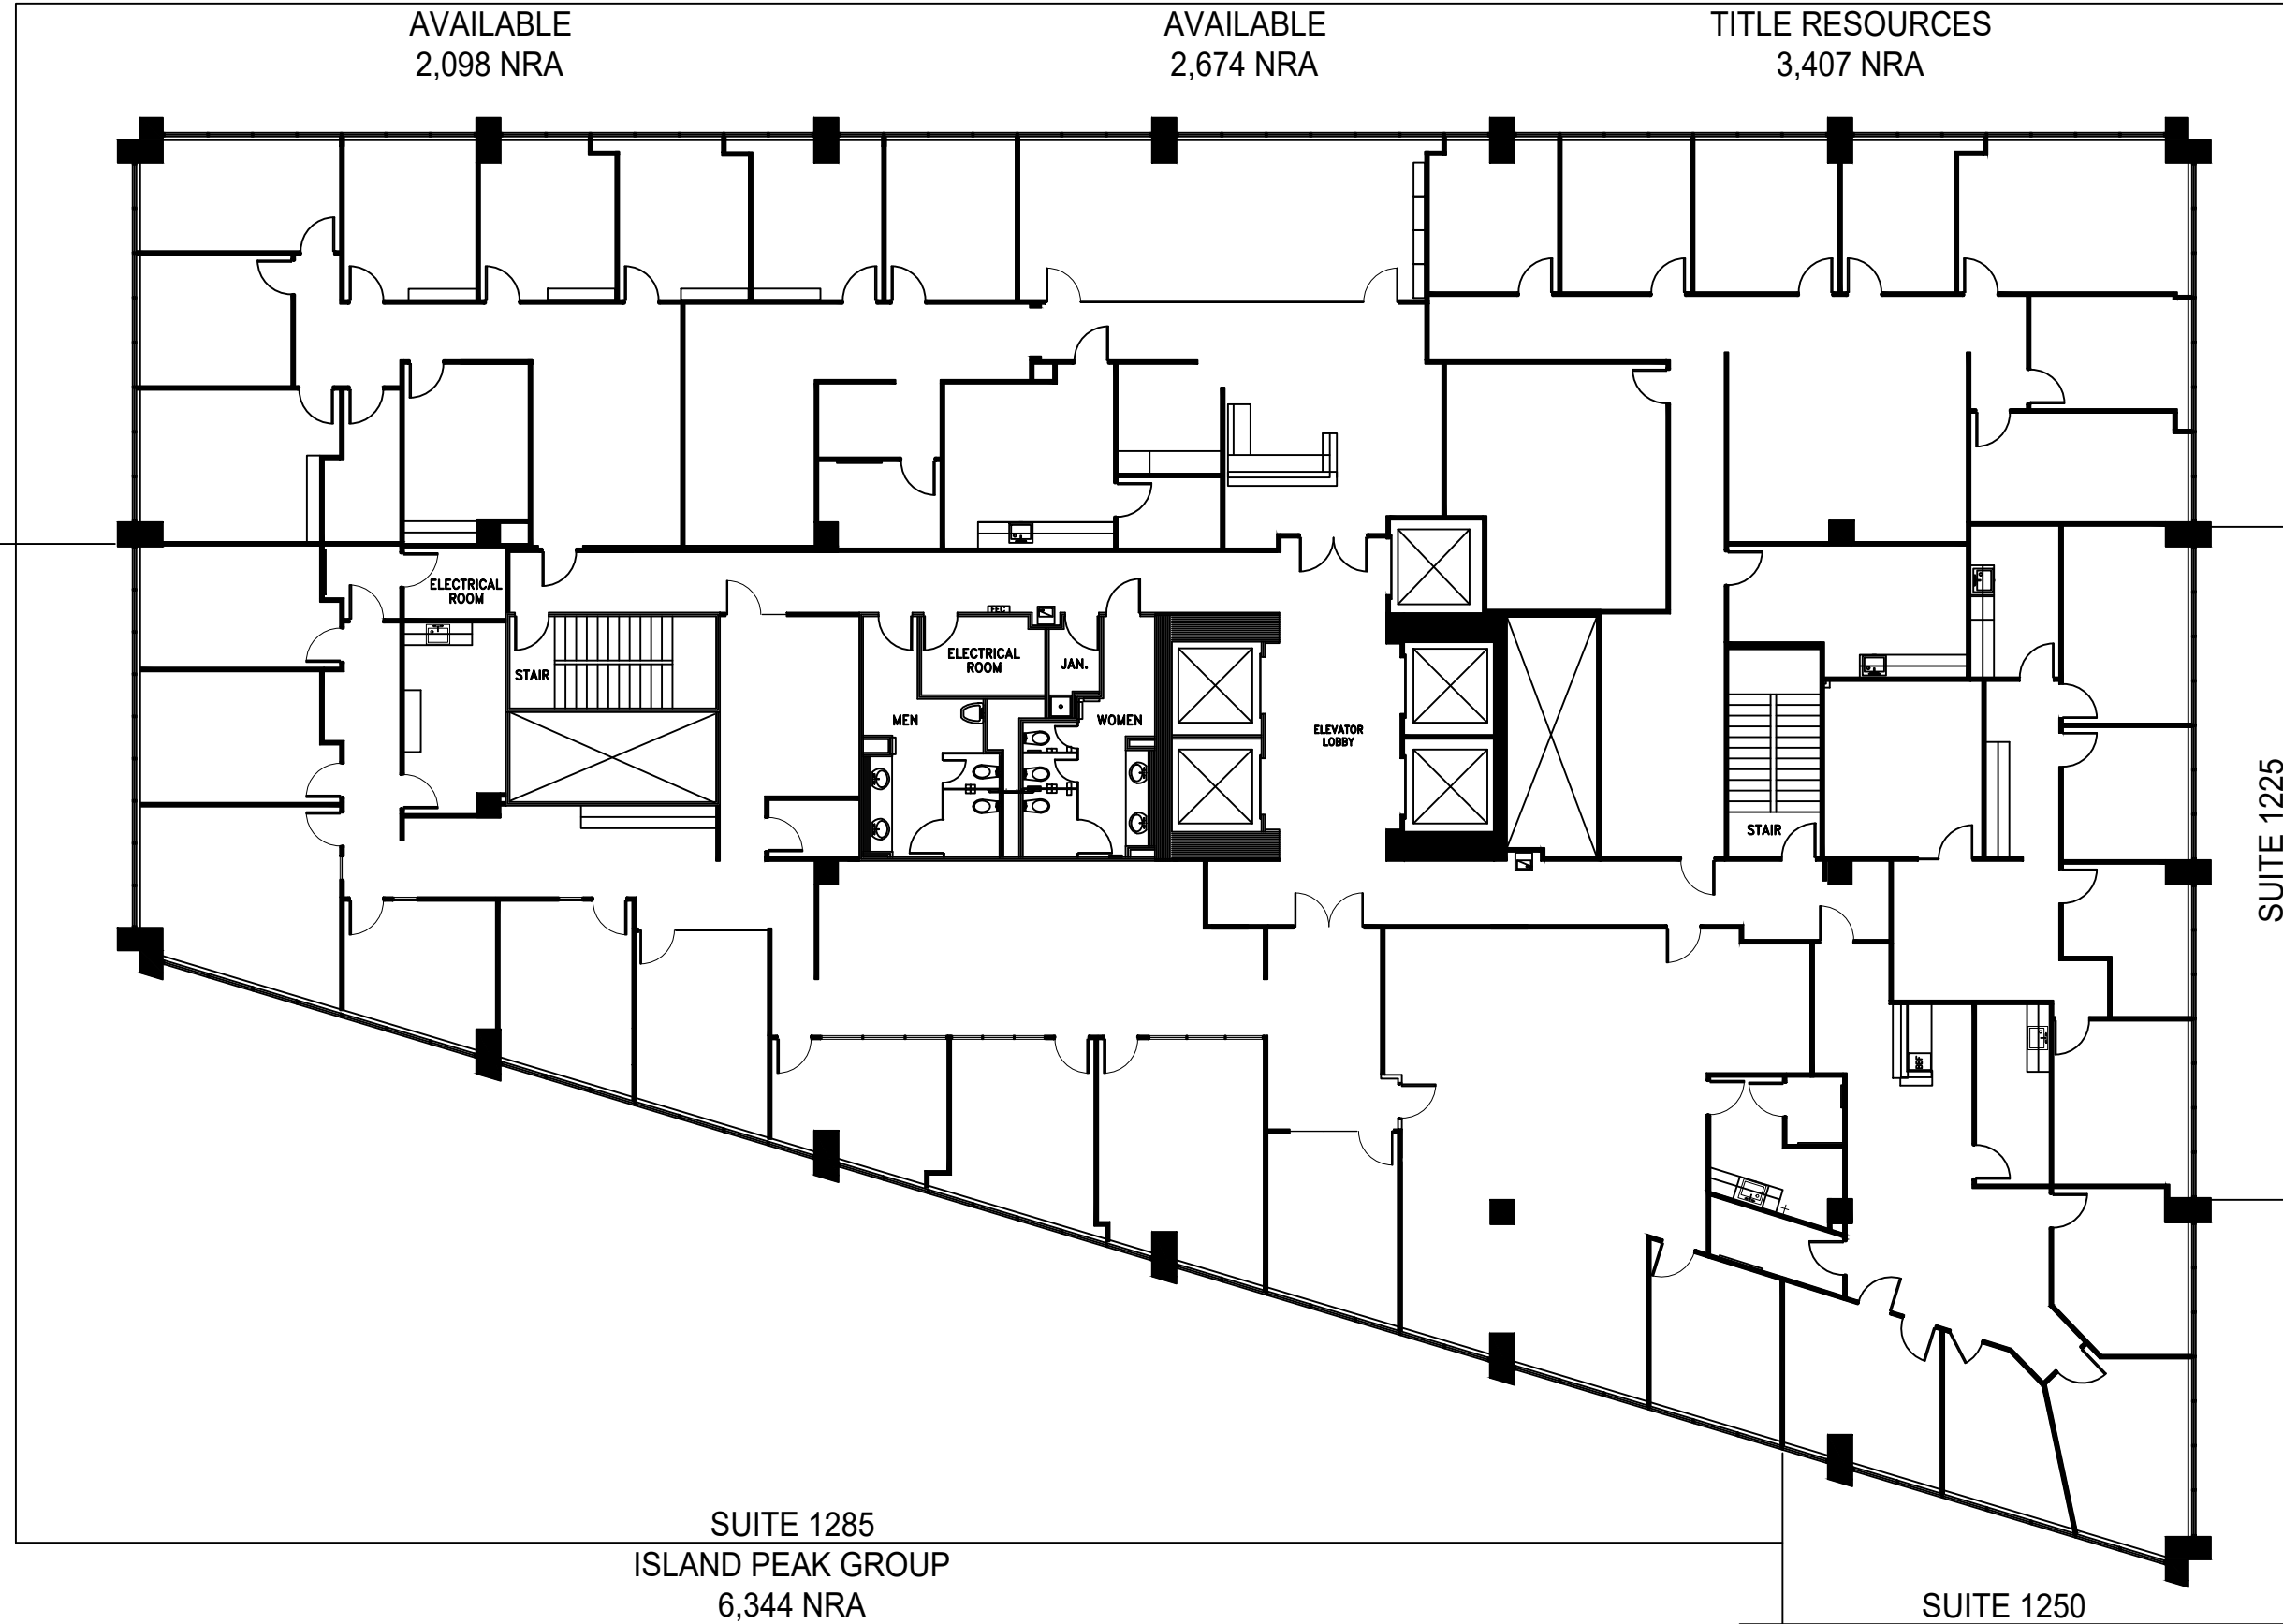

ISSUE DATES	
NO.	DATE UPDATED
1	04-24-23

**GATEWAY TOWER**  
8111 LBJ FREEWAY,  
DALLAS, TX 75251  
LEVEL 12

PROJECT: 692-GATEWAY TOWER  
PLOT SCALE: N.T.S. SHEET SIZE: 11 X 17  
CHECKED BY: AE DRAWN BY: AE  
FILE NAME: 692-GATEWAY TOWER

SHEET TITLE  
**EXISTING PLAN**

SHEET NUMBER  
**EX-1**

FLOOR PLANS MAY NOT BE TO SCALE AND MAY NOT REFLECT EXISTING CONDITIONS AND SHALL NOT BE RELIED UPON AS SUCH THESE DRAWINGS ARE DESIGN INTENT AND ARE AN EXHIBIT TO THE LEASE