


ISSUE DATES	
NO.	DATE UPDATED
1	04-24-23

GATEWAY TOWER
 8111 LBJ FREEWAY
 DALLAS, TX 75251
 LEVEL 13

PROJECT: 692- GATEWAY TOWER
 PLOT SCALE: 1/16"=1'-0" SHEET SIZE: 11 X 17
 CHECKED BY: AE DRAWN BY: AE
 FILE NAME: 692- GATEWAY TOWER

SHEET TITLE
EXISTING PLAN

SHEET NUMBER
EX-1

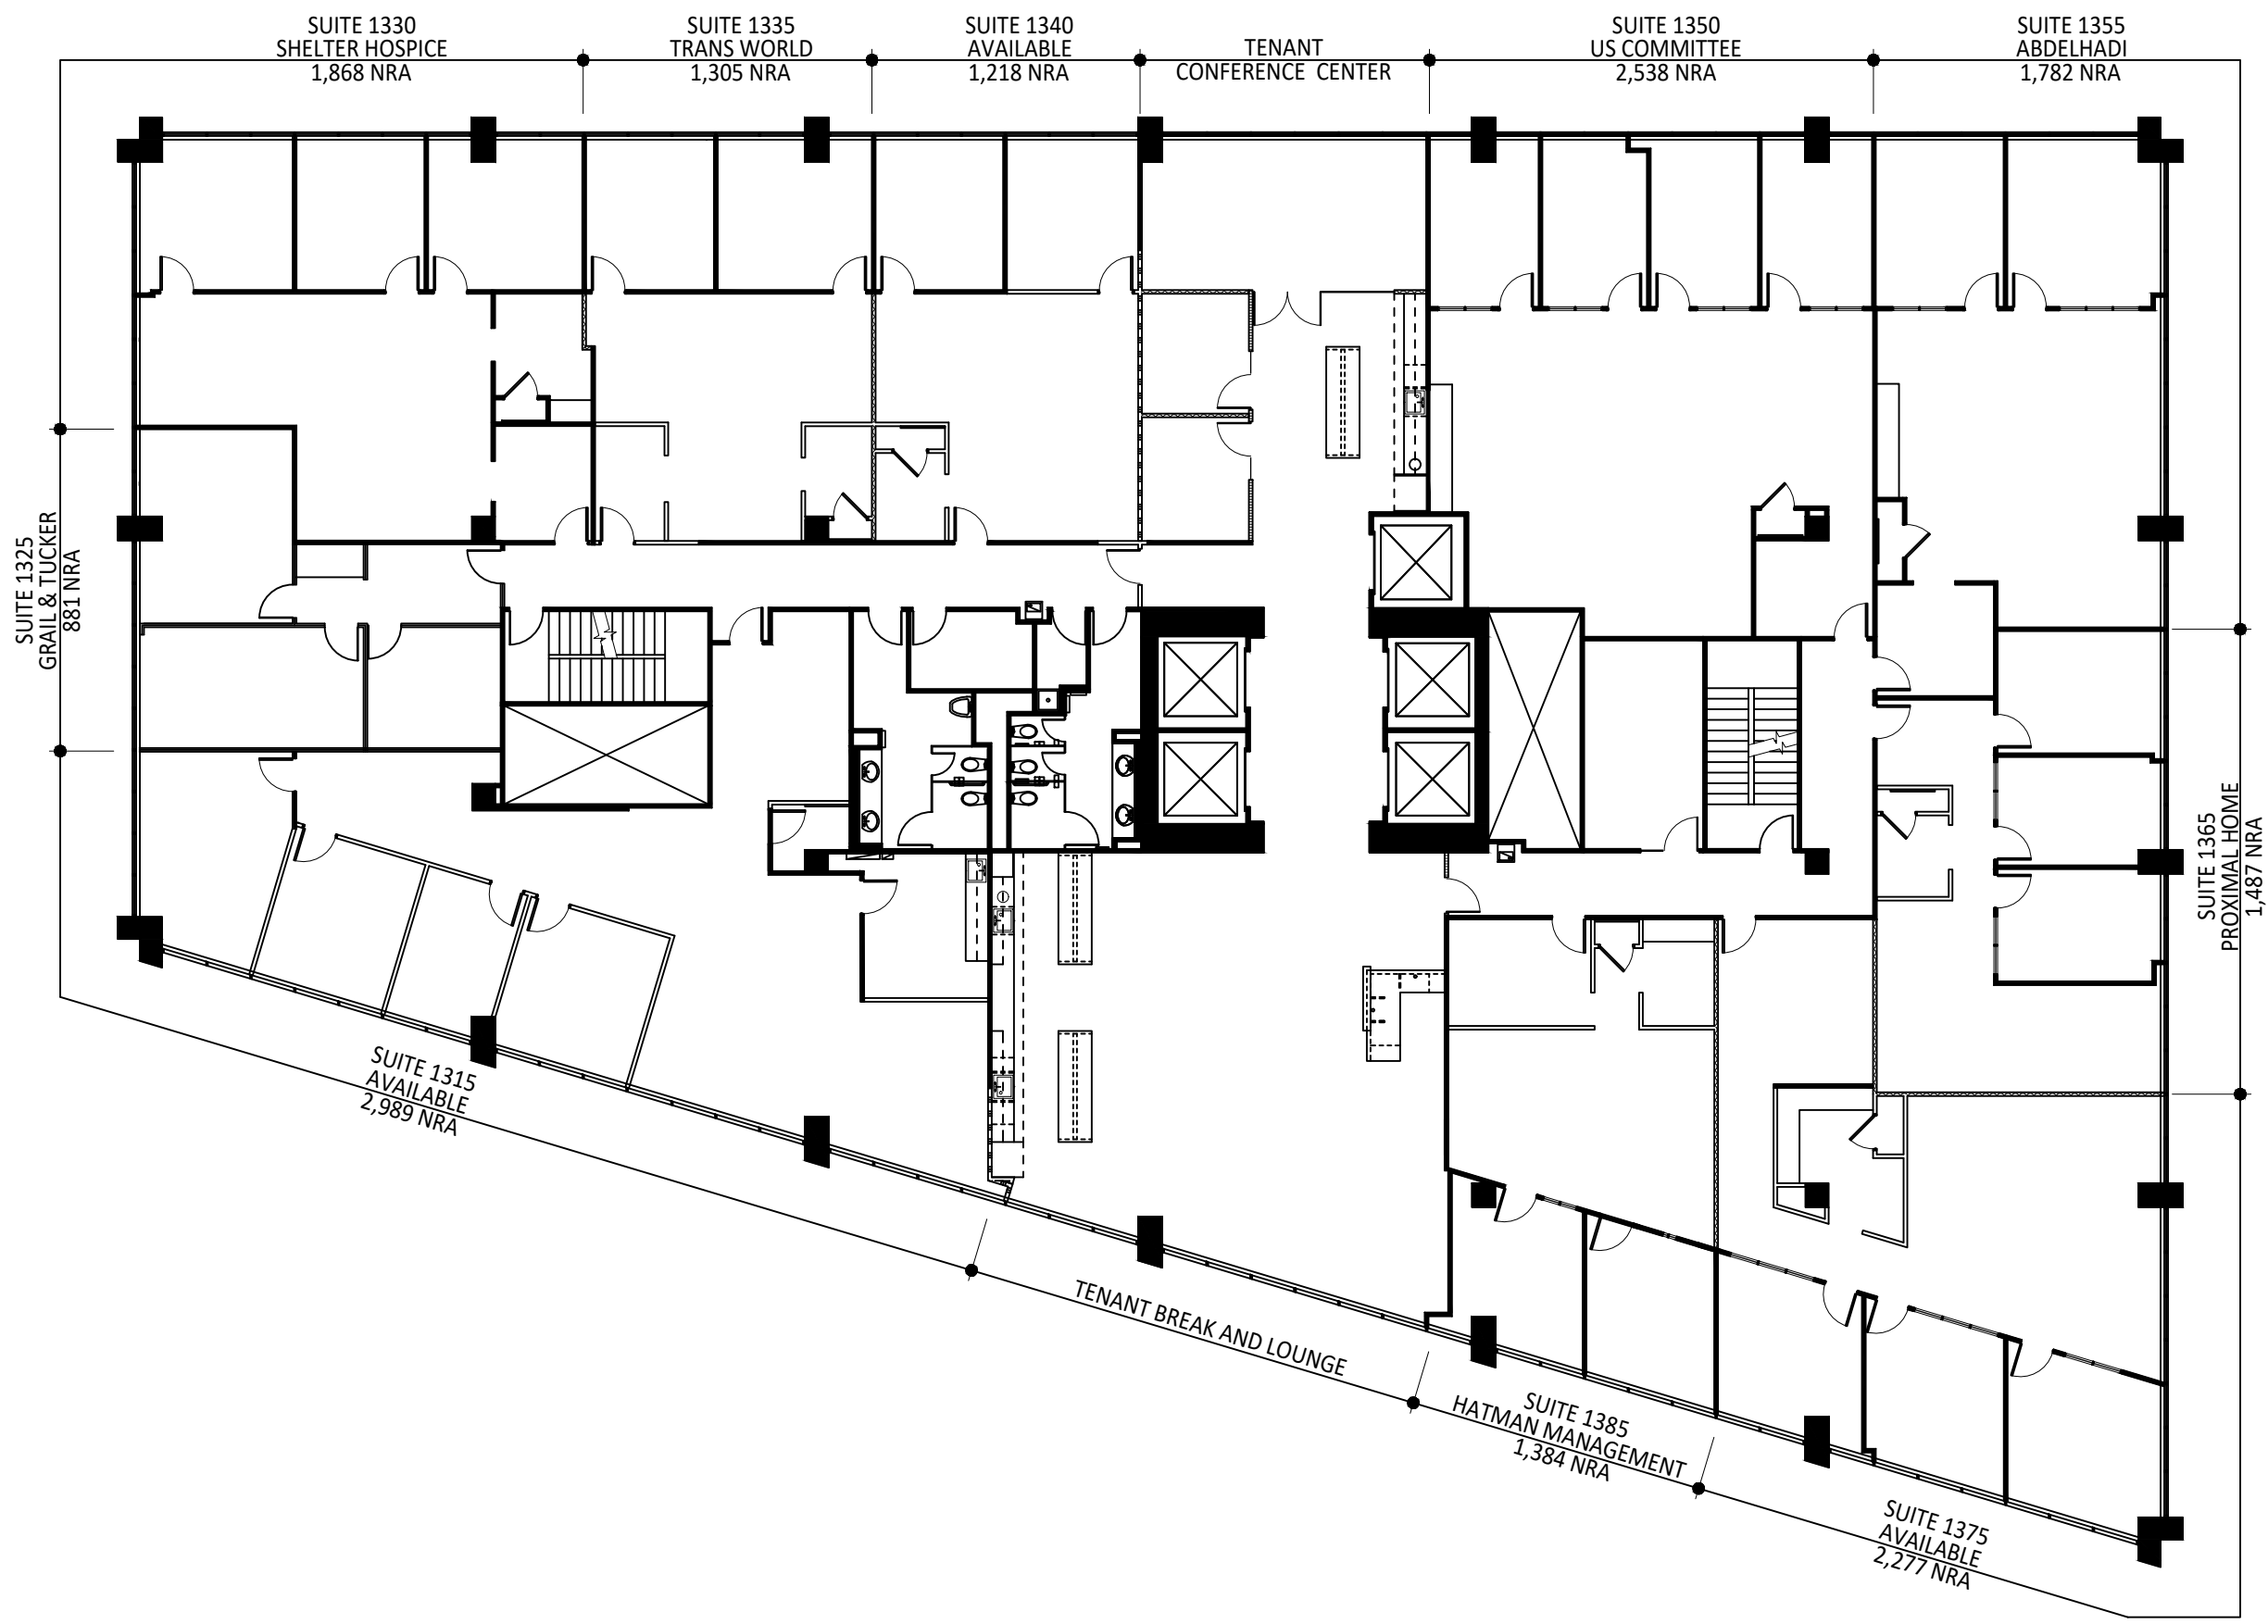

LEVEL 13

1 FLOOR PLAN
 SCALE: 1/16"=1'-0"

FLOOR PLANS MAY NOT BE TO SCALE AND MAY NOT REFLECT EXISTING CONDITIONS AND SHALL NOT BE RELIED UPON AS SUCH THESE DRAWINGS ARE DESIGN INTENT AND ARE AN EXHIBIT TO THE LEASE