


SUITE 1400
MARTIN W. COHEN & CO.
5,186 NRA

SUITE 1425
MALONEY COMMUNICATIONS
4,191 NRA

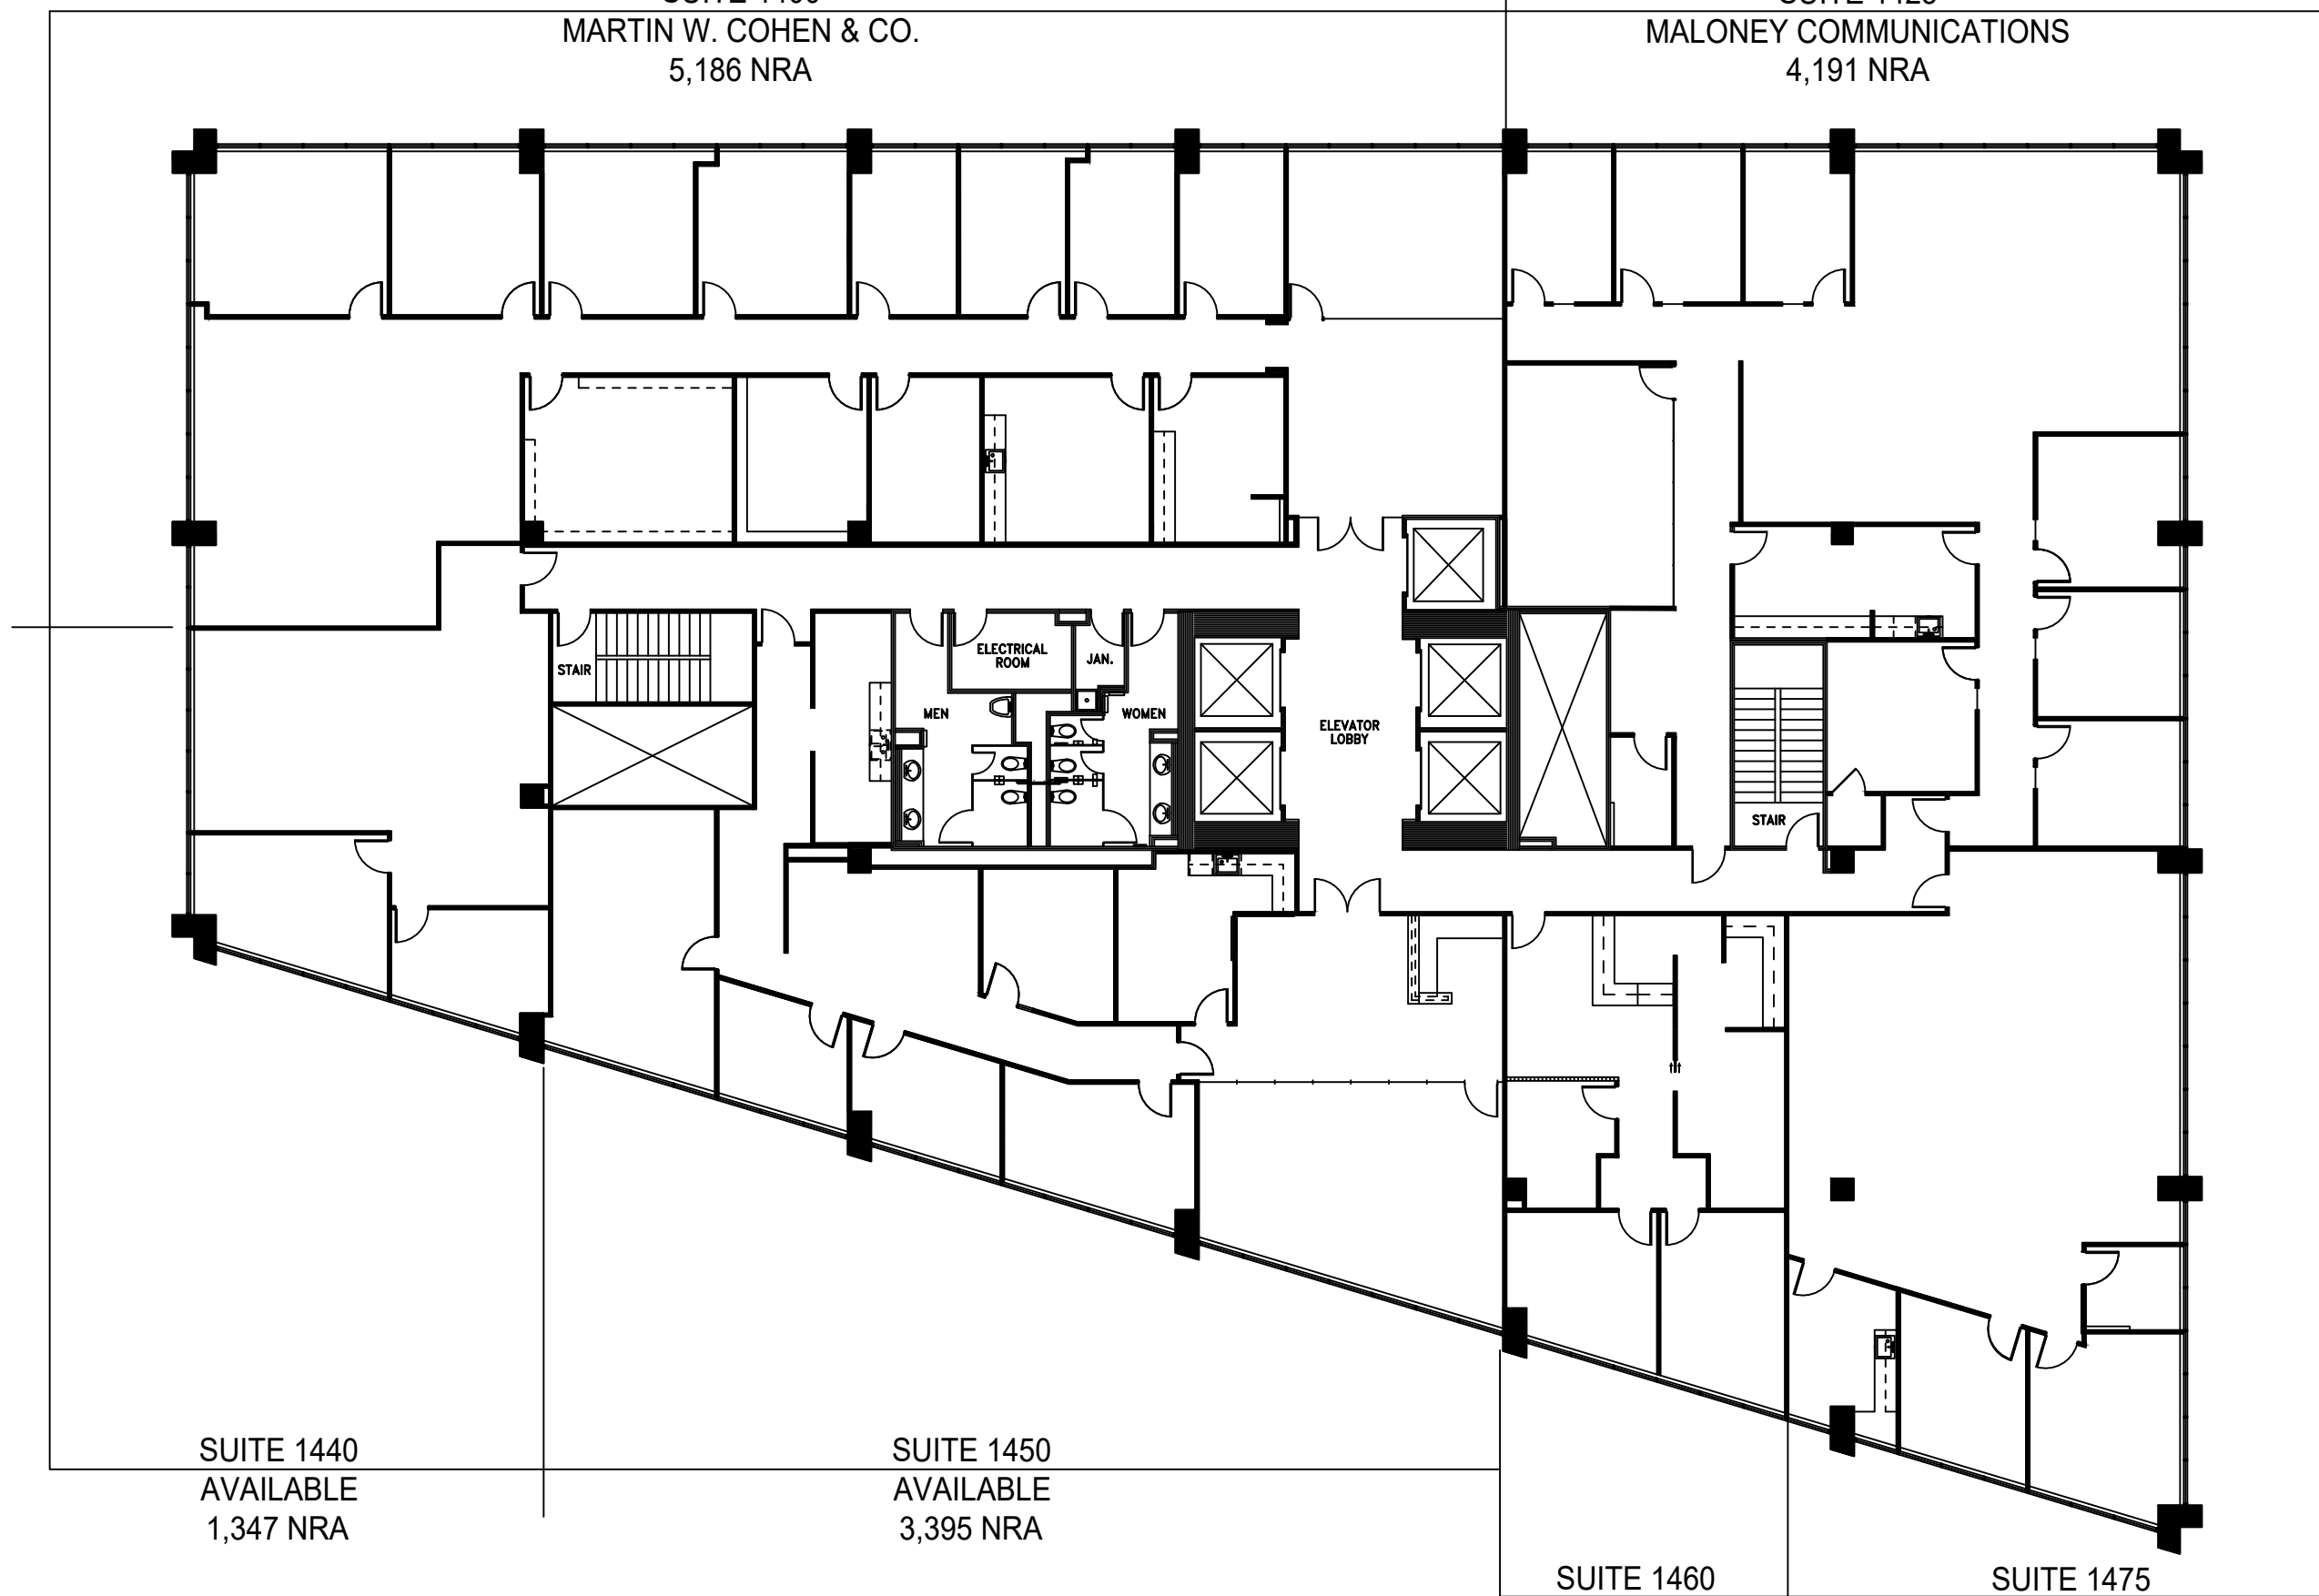

SUITE 1440
AVAILABLE
1,347 NRA

SUITE 1450
AVAILABLE
3,395 NRA

SUITE 1460
DARTEX HOLDINGS
1,252 NRA

SUITE 1475
GREYHELLER
2,356 NRA

 **LEVEL 14**

1 FLOOR PLAN
SCALE: 1/16"=1'-0"

FLOOR PLANS MAY NOT BE TO SCALE AND MAY NOT REFLECT EXISTING CONDITIONS AND SHALL NOT BE RELIED UPON AS SUCH THESE DRAWINGS ARE DESIGN INTENT AND ARE AN EXHIBIT TO THE LEASE



ISSUE DATES	
NO.	DATE UPDATED
1	04-24-23

GATEWAY TOWER
8111 LBJ FREEWAY
DALLAS, TX 75251
LEVEL 14

PROJECT: 692- GATEWAY TOWER
PLOT SCALE: 1/16"=1'-0" SHEET SIZE: 11 X 17
CHECKED BY: AE DRAWN BY: AE
FILE NAME: 692- GATEWAY TOWER

SHEET TITLE
EXISTING PLAN

SHEET NUMBER
EX-1