


SUITE 1550 & 1575
 CITY GATE PROPERTY GROUP
 9,261 NRA

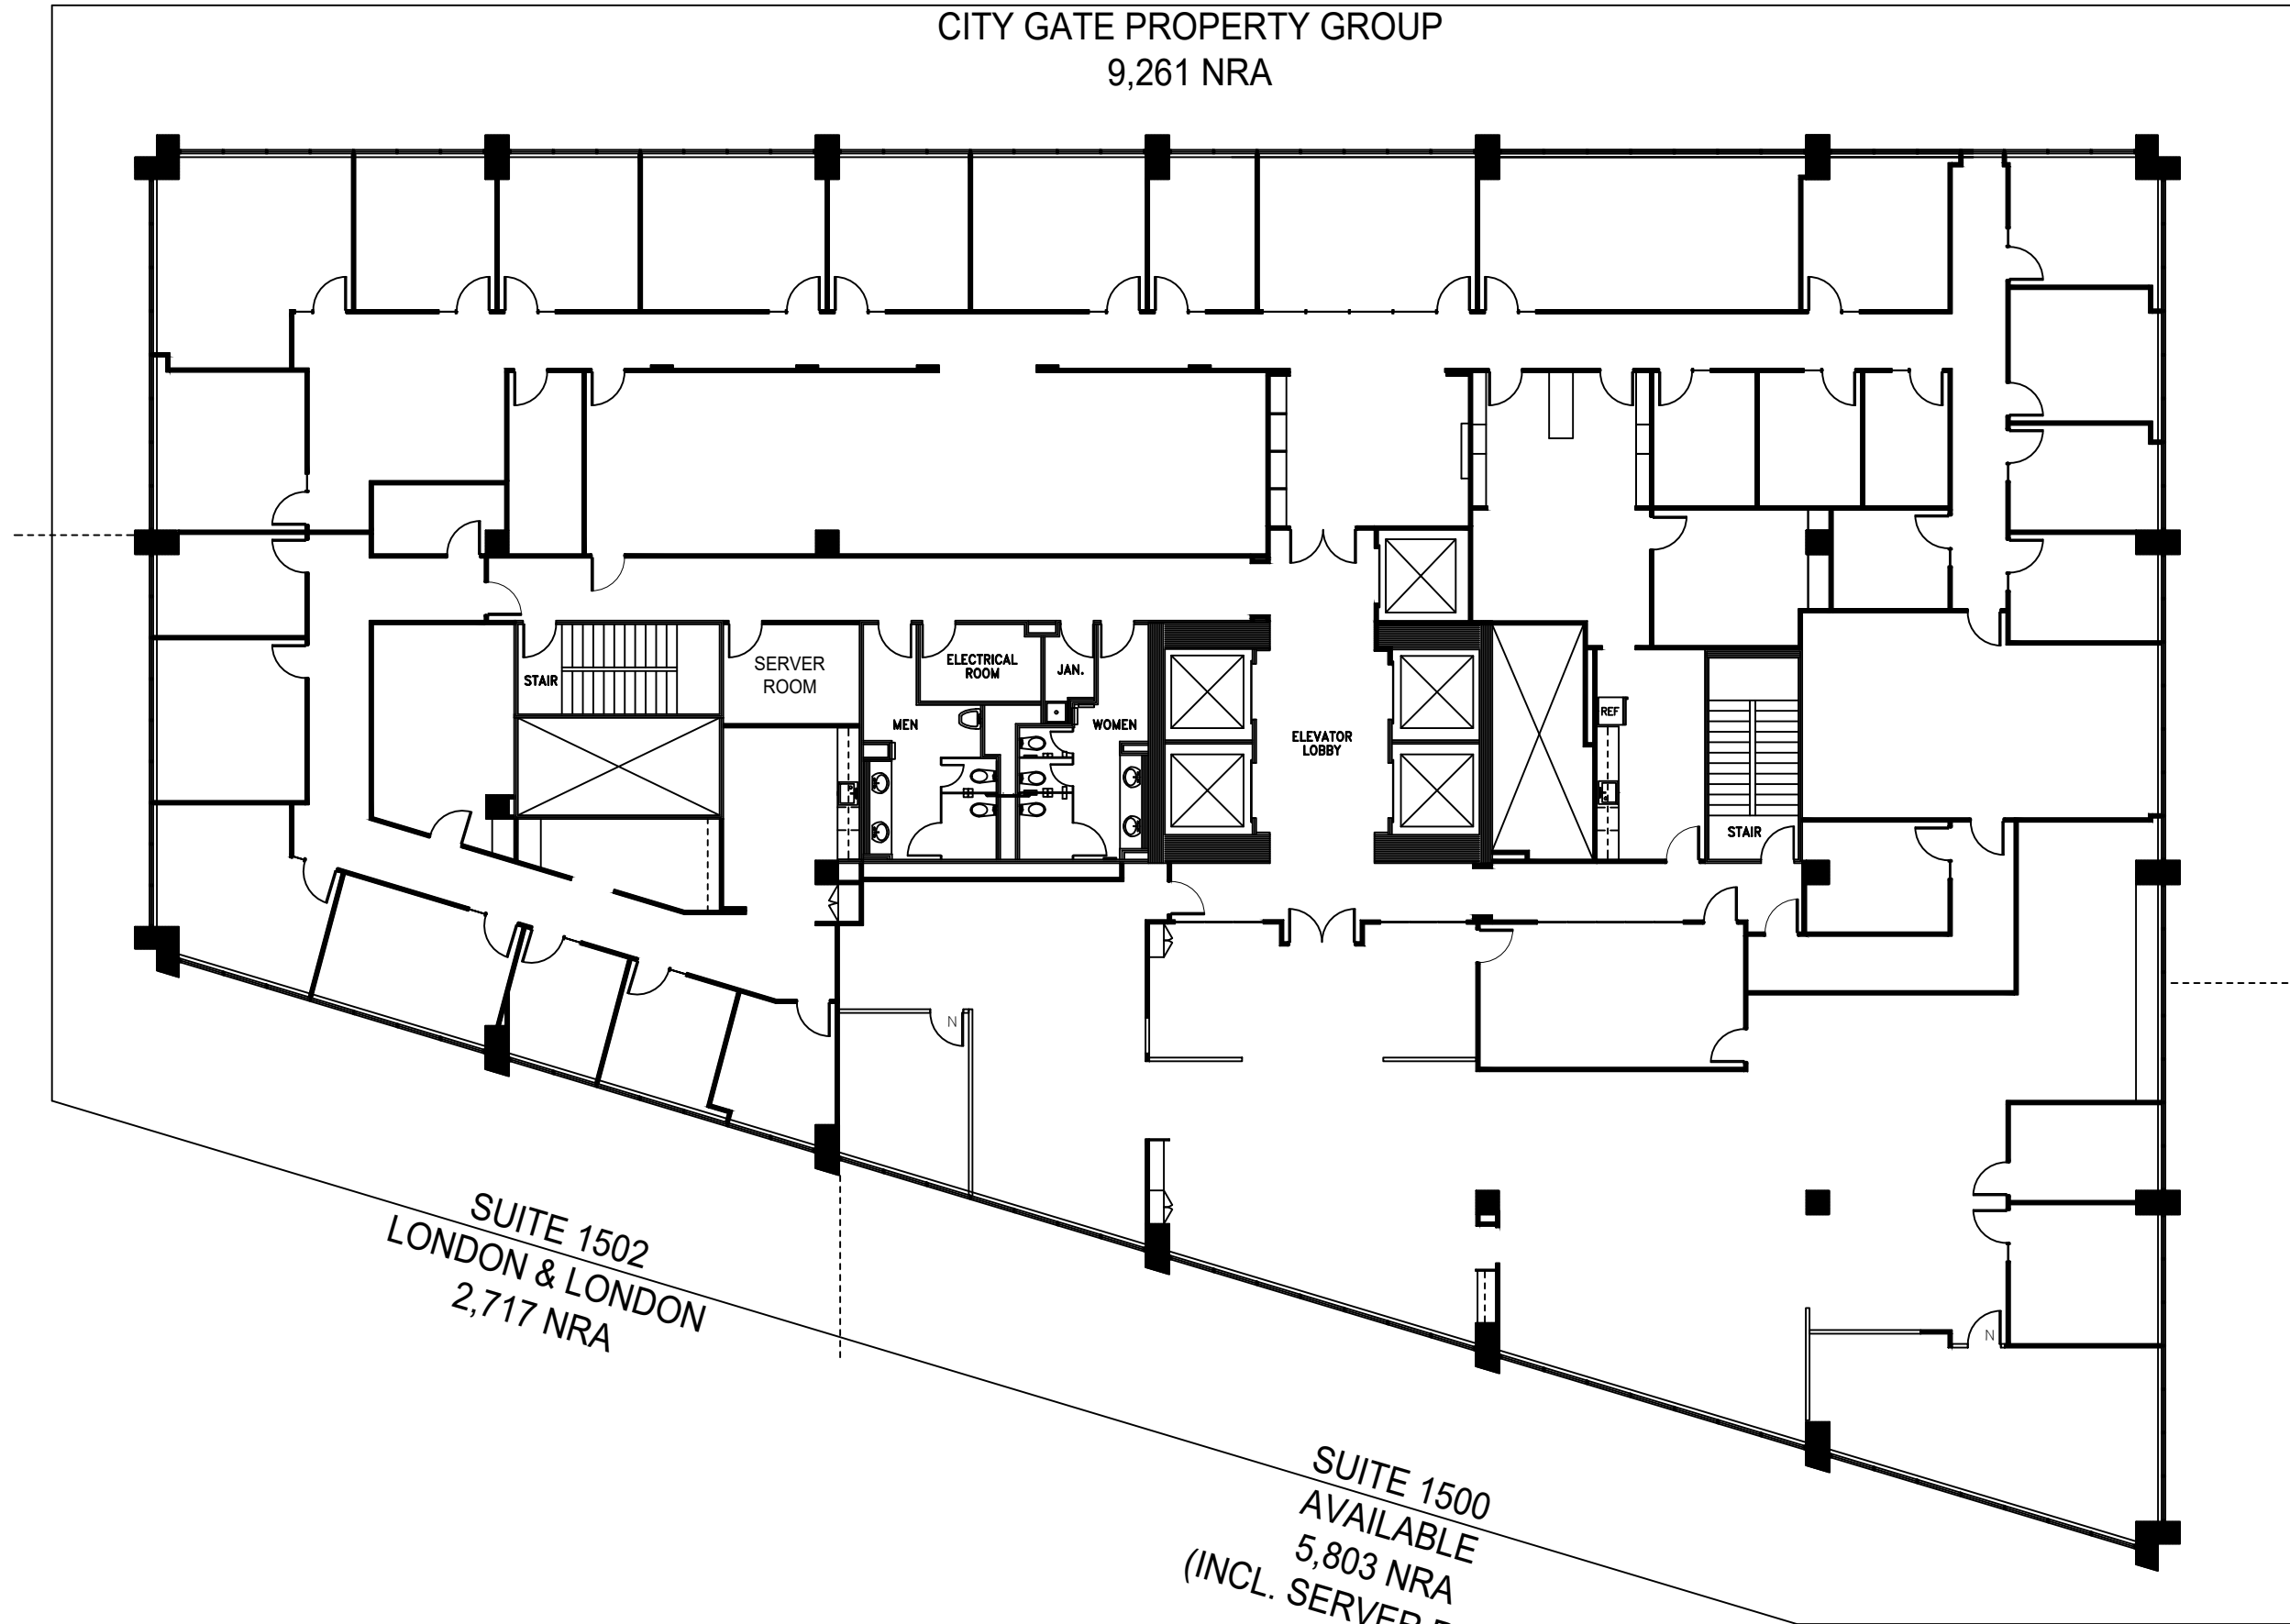

SUITE 1502
 LONDON & LONDON
 2,717 NRA

SUITE 1500
 AVAILABLE
 5,803 NRA
 (INCL. SERVER ROOM)

 LEVEL 15

1 FLOOR PLAN
 SCALE: 1/16"=1'-0"

FLOOR PLANS MAY NOT BE TO SCALE AND MAY NOT REFLECT EXISTING CONDITIONS AND SHALL NOT BE RELIED UPON AS SUCH THESE DRAWINGS ARE DESIGN INTENT AND ARE AN EXHIBIT TO THE LEASE

ISSUE DATES	
NO.	DATE UPDATED
1	04-24-23

GATEWAY TOWER
 8111 LBJ FREEWAY
 DALLAS, TX 75251
 LEVEL 15

PROJECT:	692- GATEWAY TOWER
PLOT SCALE:	1/16"=1'-0"
CHECKED BY:	AE
FILE NAME:	692- GATEWAY TOWER

SHEET TITLE
EXISTING PLAN

SHEET NUMBER
EX-1