



LEGEND

EXISTING WALL	NEW WALL	NEW/RELOCATED DOOR	LOW DEMAND

ISSUE DATES



NO.	DATE	REVISION
1	02-03-23	ISSUING REVIEW

GATEWAY TOWER
 8111 LBJ FREEWAY, DALLAS, TX
 SUITE 1100

PROJECT:	8111 LBJ FREEWAY BUSINESS CENTER
PLT/SCALE:	3/32"=1'-0" / 8.5 X 11
CHECKED BY:	AE
FILE NAME:	8111 LBJ FREEWAY BUSINESS CENTER

SHEET TITLE
 EXISTING
 DESIGN

SHEET NUMBER
 EX-1

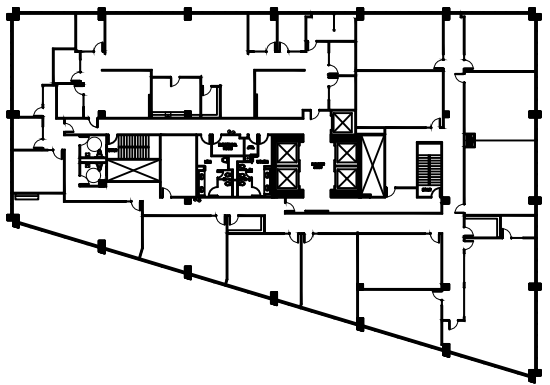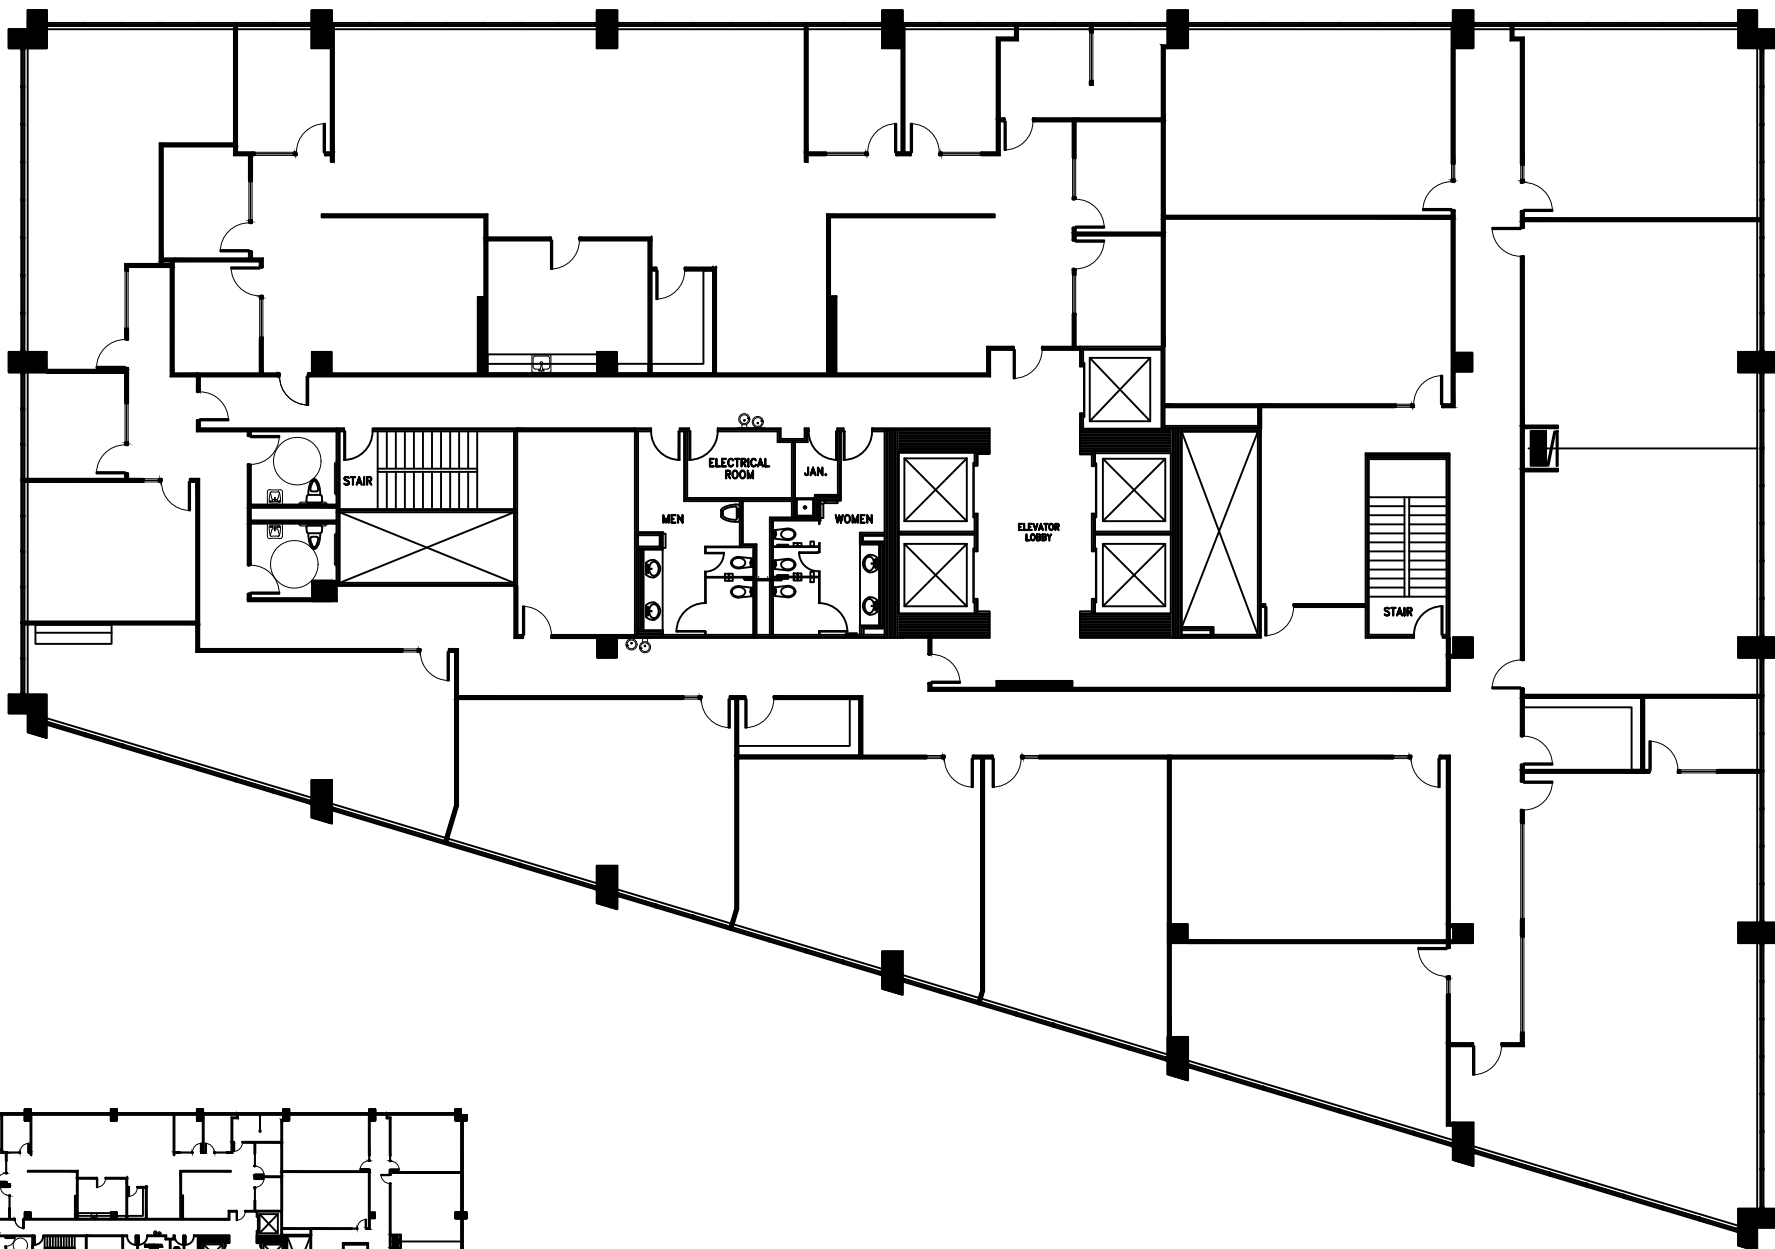

NORTH

 11th FLOOR
 KEY PLAN

SUITE 1100
 17,719 NRA

1 FLOOR PLAN
 SCALE: NONE

FLOOR PLANS MAY NOT BE TO SCALE AND MAY NOT REFLECT EXISTING CONDITIONS AND SHALL NOT BE RELIED UPON AS SUCH