



LEGEND

EXISTING	NEW	DEMO
PARTITIONS		
NEW/RELOCATED DOOR	N	

ISSUE DATES



1	10-17-19	LEASING REVIEW
---	----------	----------------

GATEWAY TOWER
 8111 LBJ FREEWAY, DALLAS, TX. 75251
 SUITE 1315

PROJECT:	892-GATEWAY TOWER
PLLOT SCALE:	1/8" = 1'-0"
CHECKED BY:	AE
FILE NAME:	892-GATEWAY TOWER

SHEET TITLE
 SCHEMATIC DESIGN

SHEET NUMBER
 SD-1

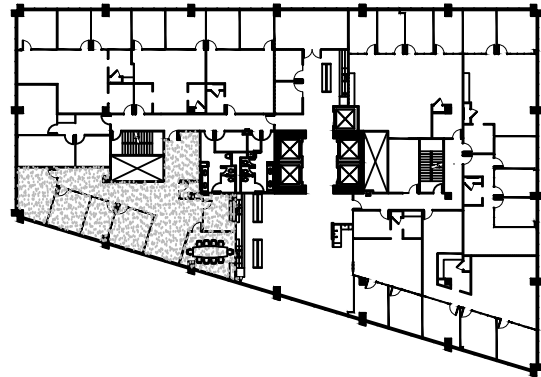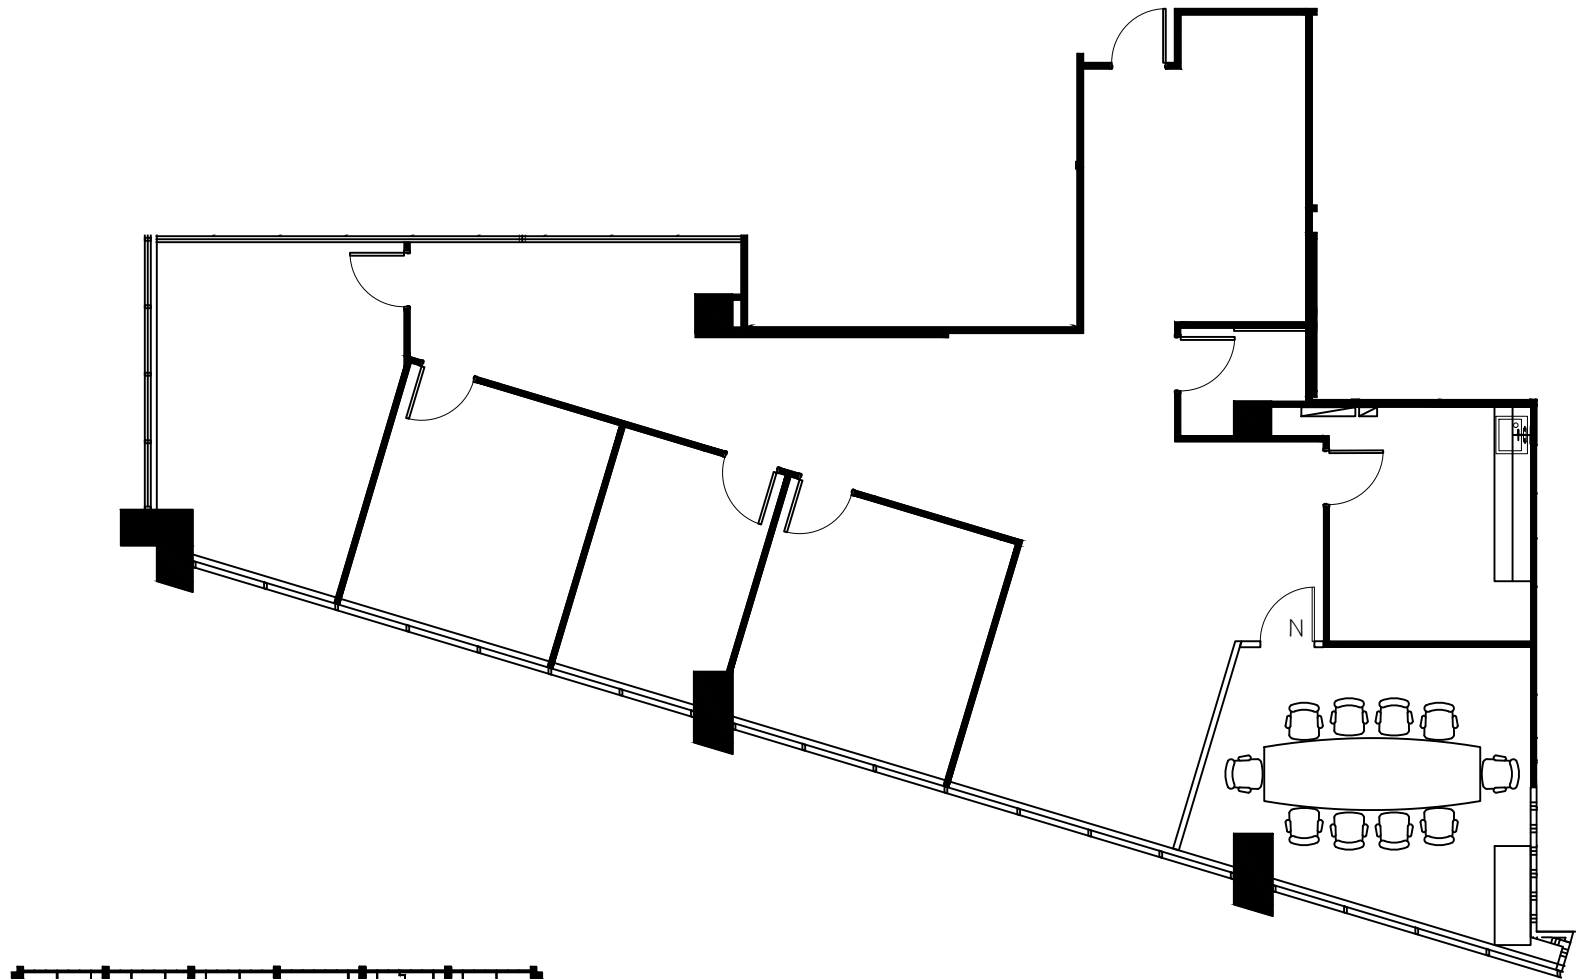

NORTH
 13th FLOOR
 KEY PLAN

1 FLOOR PLAN
 SCALE: 3/32"=1'-0"

FLOOR PLANS MAY NOT BE TO SCALE AND MAY NOT REFLECT EXISTING CONDITIONS AND SHALL NOT BE RELIED UPON AS SUCH