



LEGEND

EXISTING WALLS	NEW WALLS	LOW WALLS	DEMOLISHED WALLS
NEW/RELOCATED DOOR	N/A		

ISSUE DATES



1	06-03-2021	ISSUE FOR REVIEW

GATEWAY TOWER
8111 LBJ FREEWAY DALLAS, TX 75251
SUITE 700

PROJECT	GATEWAY TOWER
PLLOT SCALE	1/8" = 1'-0"
CHECKED BY	WM
FILE NAME	GATEWAY TOWER
SHEET SUB	8.5 X 11
DRAWN BY	AE, WM

SHEET TITLE
EXISTING FLOOR PLAN

SHEET NUMBER
EX-1

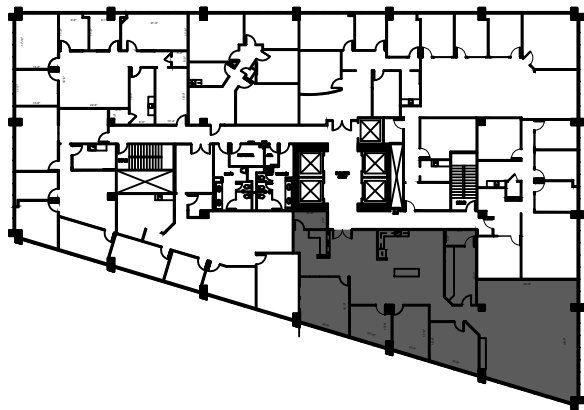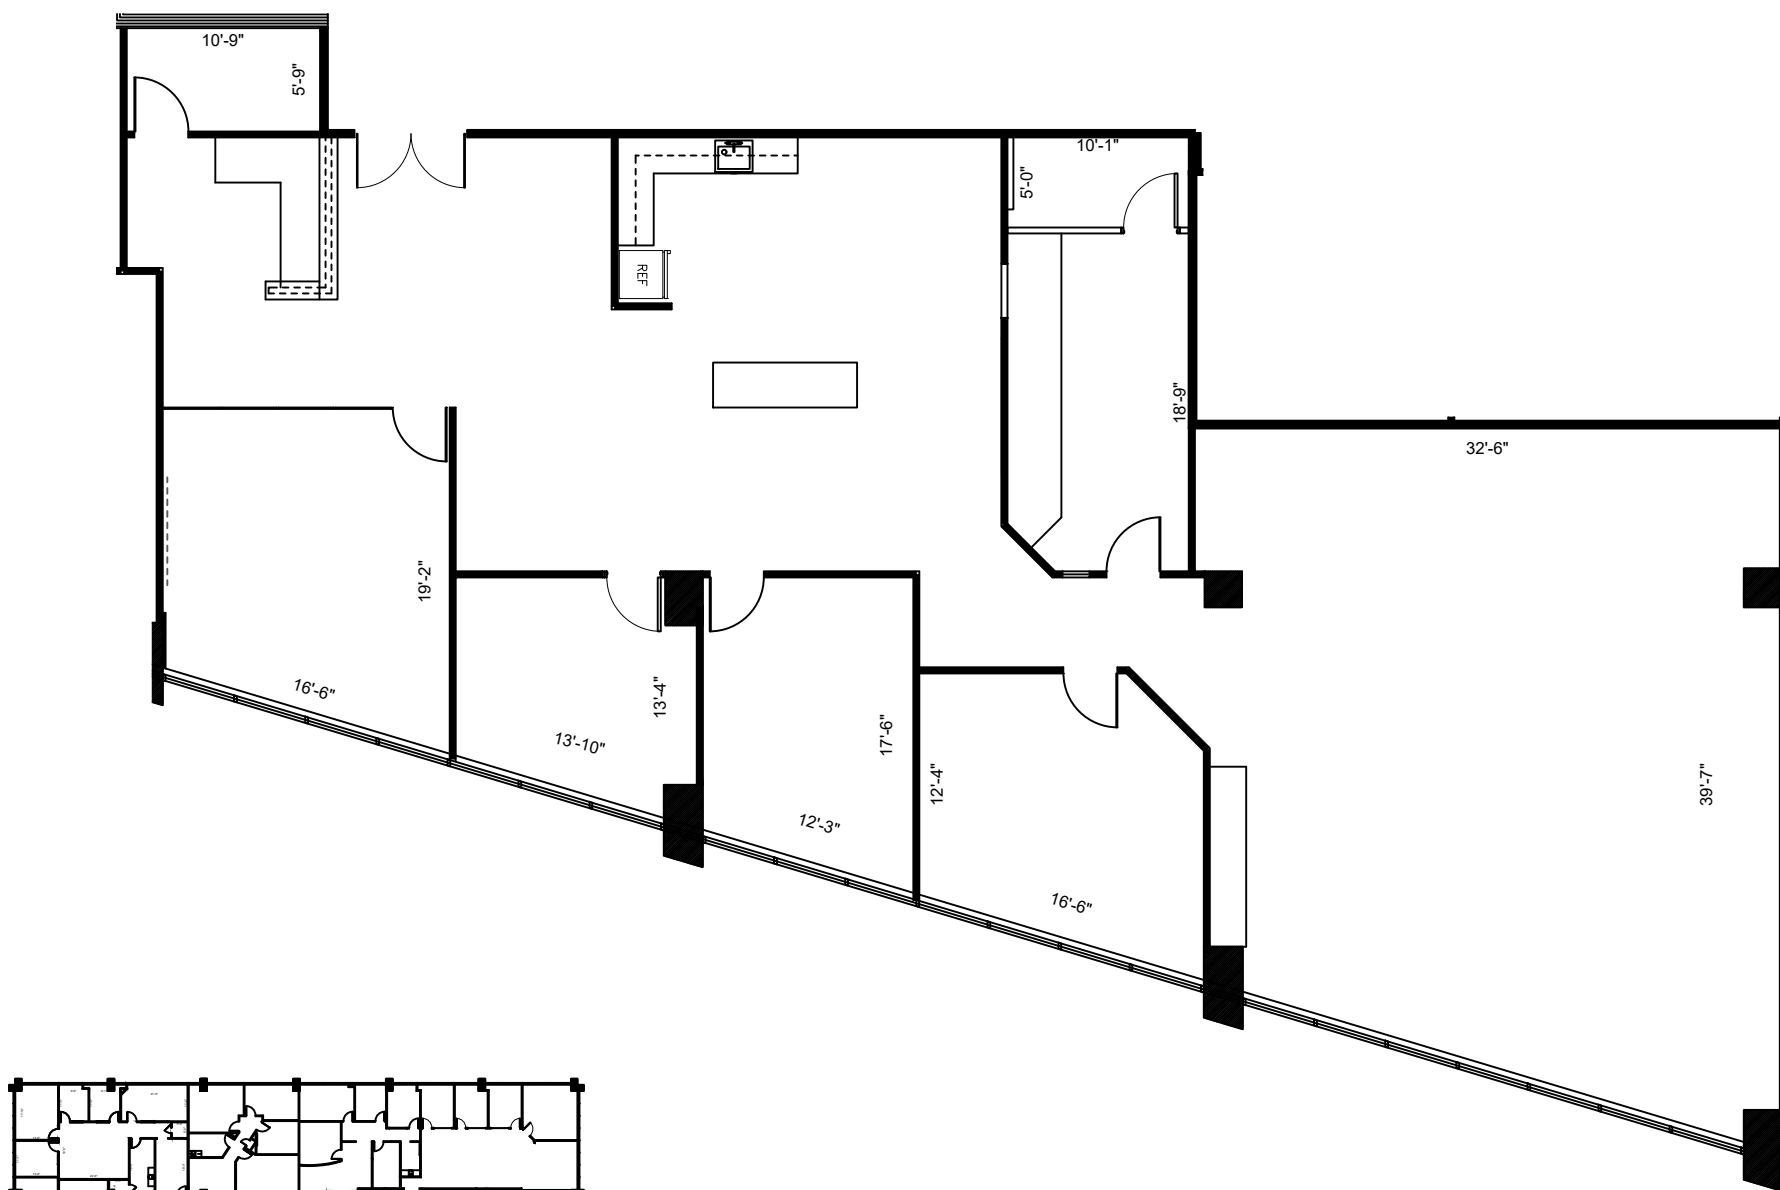

7th FLOOR
KEY PLAN

1 FLOOR PLAN
SCALE: " = 1'-0"

FLOOR PLANS MAY NOT BE TO SCALE AND MAY NOT REFLECT EXISTING CONDITIONS AND SHALL NOT BE RELIED UPON AS SUCH THESE DRAWINGS ARE DESIGN INTENT AND ARE AN EXHIBIT TO THE LEASE