

LEGEND			
EXISTING WALLS	NEW WALLS	LOW DEMO WALLS	DEMOWALLS
NEWIRELOCATED DOOR	NRA		



ISSUE DATES	
05-16-2023	ISSUE FOR REVIEW

RICHARDSON HEIGHTS
100 SOUTH CENTRAL EXPRESSWAY
RICHARDSON, TX 75080
SUITE 25

PROJECT	RICHARDSON HEIGHTS
PLAT SCALE	1/16" = 1'-0"
CHECKED BY	WM
FILE NAME	RICHARDSON HEIGHTS

SHEET TITLE
EXISTING PLAN

SHEET NUMBER
EX-1

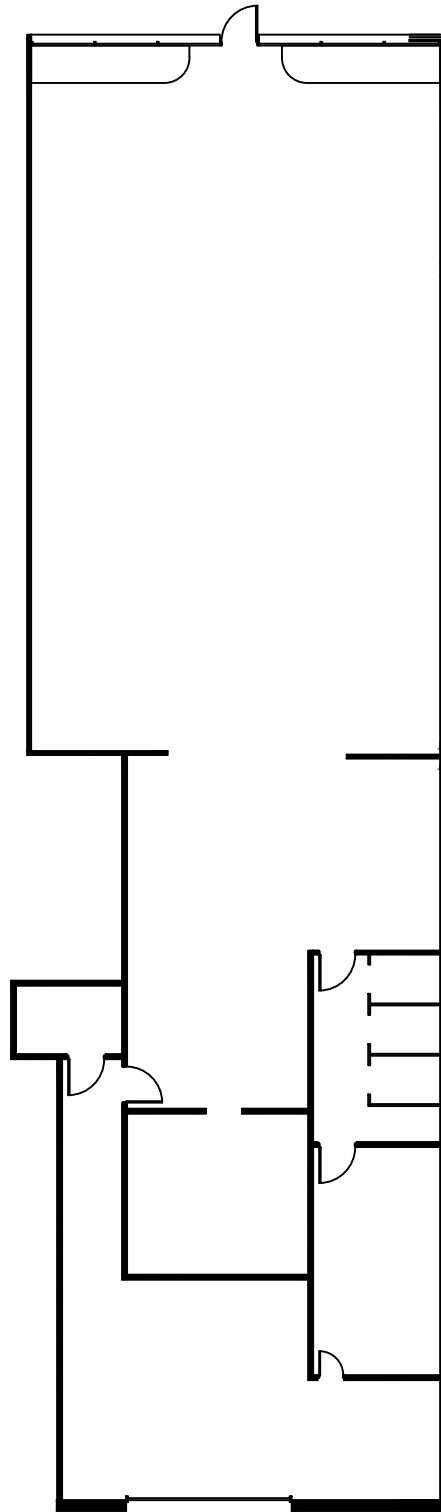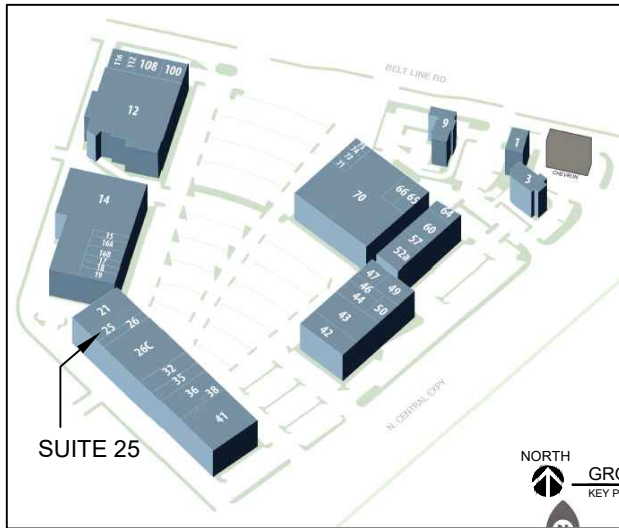

SUITE 25
3,826 NRA

1 FLOOR PLAN
SCALE: 1/16"=1'-0"