

LEGEND	
EXISTING WALLS	NEW WALLS
EXISTING DOOR	NEW DOOR
EXISTING LOW DEMO	NEW LOW DEMO
NEW RELOCATED DOOR	N/A



ISSUE DATES	
04-03-2023	ISSUE FOR REVIEW

601 SAWYER
 601 SAWYER STREET, HOUSTON, TX 77007
 SUITE 105

PROJECT:	601 SAWYER
PLLOT SCALE:	1/8" = 1'-0"
CHECKED BY:	WM
FILE NAME:	601 SAWYER

SHEET TITLE
EXISTING PLAN

SHEET NUMBER
EX-1

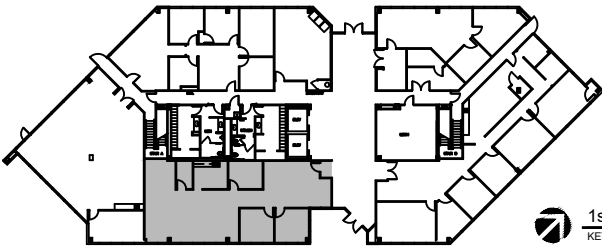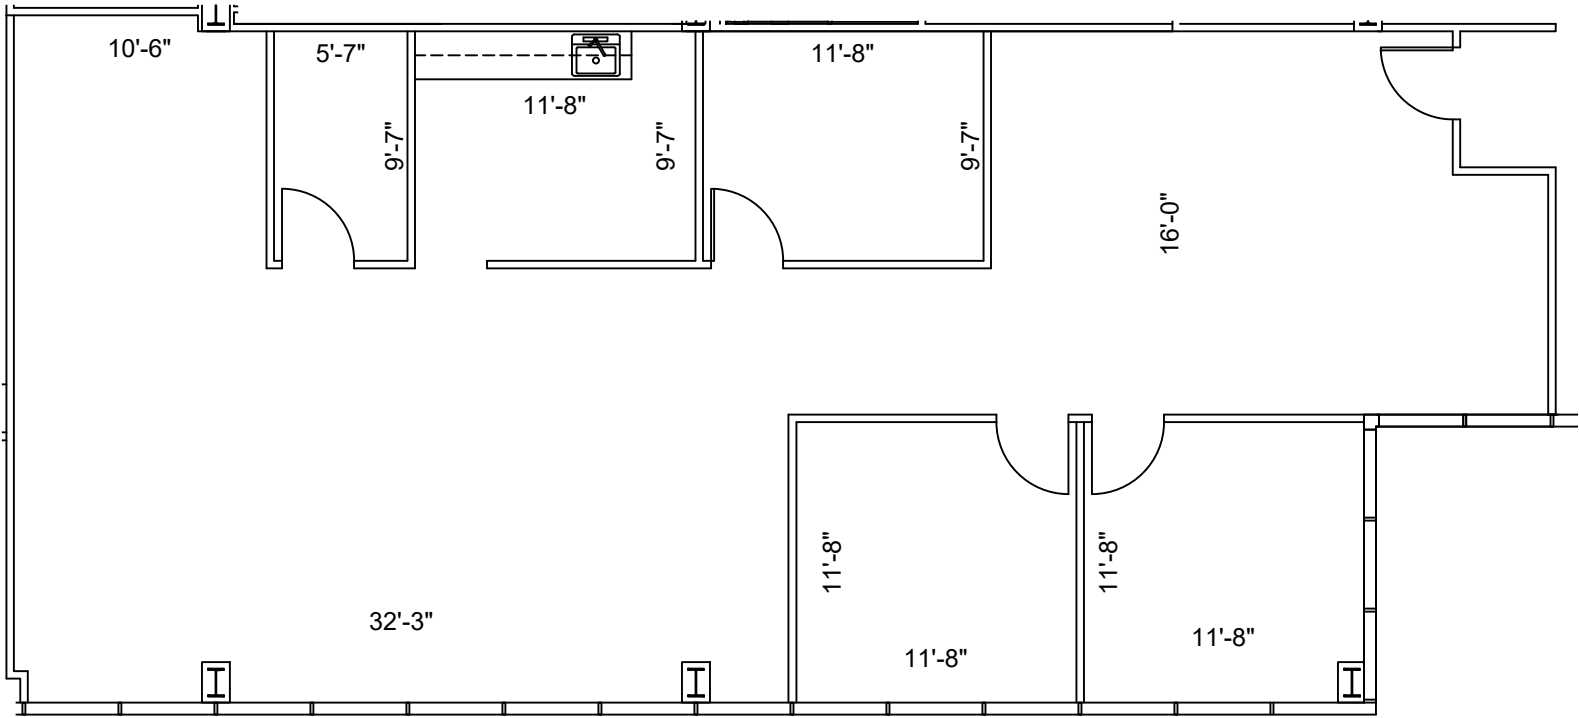

1st FLOOR
 KEY PLAN

1 FLOOR PLAN
 SCALE: 1/8"=1'-0"

FLOOR PLANS MAY NOT BE TO SCALE AND MAY NOT REFLECT EXISTING CONDITIONS AND SHALL NOT BE RELIED UPON AS SUCH THESE DRAWINGS ARE DESIGN INTENT AND ARE AN EXHIBIT TO THE LEASE