


601 SAWYER

2nd FLOOR
KEY PLAN

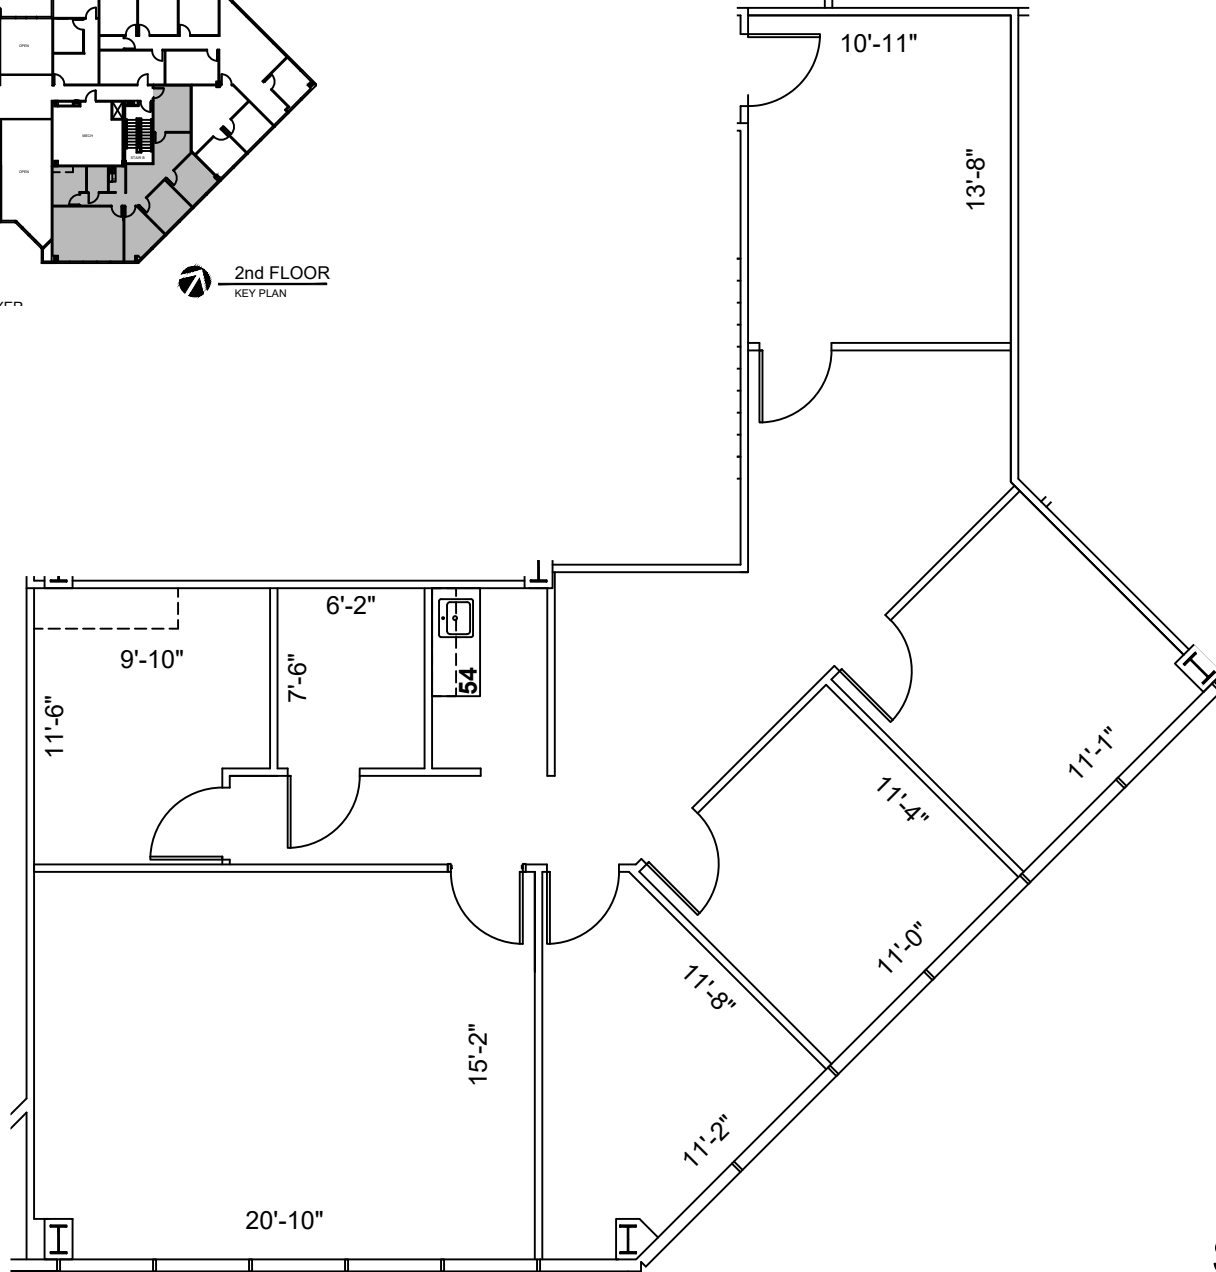

SUITE 280
1,629 NRA

1 FLOOR PLAN
SCALE: 1/8"=1'-0"

LEGEND	
EXISTING	NEW LOW DEMO
WALLS	WALLS
NEW/RELOCATED DOOR	N/A

ISSUE DATES	
DATE	DESCRIPTION
04-03-2023	ISSUE FOR REVIEW

601 SAWYER
601 SAWYER STREET, HOUSTON, TX 77007
SUITE 280

PROJECT:	601 SAWYER
PLOTTED:	04/03/2023 8:54:11
CHECKED BY:	WM
FILE NAME:	601 SAWYER

SHEET TITLE
EXISTING PLAN

SHEET NUMBER
EX-1

FLOOR PLANS MAY NOT BE TO SCALE AND MAY NOT REFLECT EXISTING CONDITIONS AND SHALL NOT BE RELIED UPON AS SUCH THESE DRAWINGS ARE DESIGN INTENT AND ARE AN EXHIBIT TO THE LEASE