

LEGEND			
EXISTING	NEW	LOW	DEMO
WALLS			
NEW/RELOCATED DOOR			



ISSUE DATES	
DATE	DESCRIPTION
03-04-2023	ISSUE FOR REVIEW

601 SAWYER
 601 SAWYER STREET
 HOUSTON, TX 77007
 SUITE 340

PROJECT:	604 - 601 SAWYER
PLLOT SCALE:	1/8" = 1'-0"
CHECKED BY:	WM
FILE NAME:	604-601 SAWYER

SHEET TITLE
EXISTING PLAN

SHEET NUMBER
EX-1

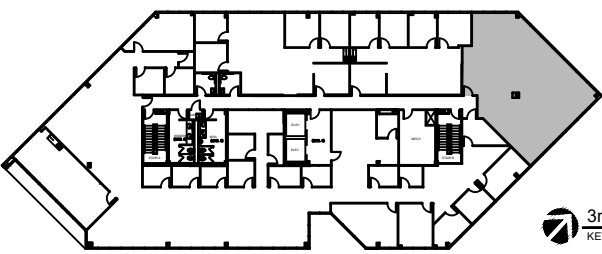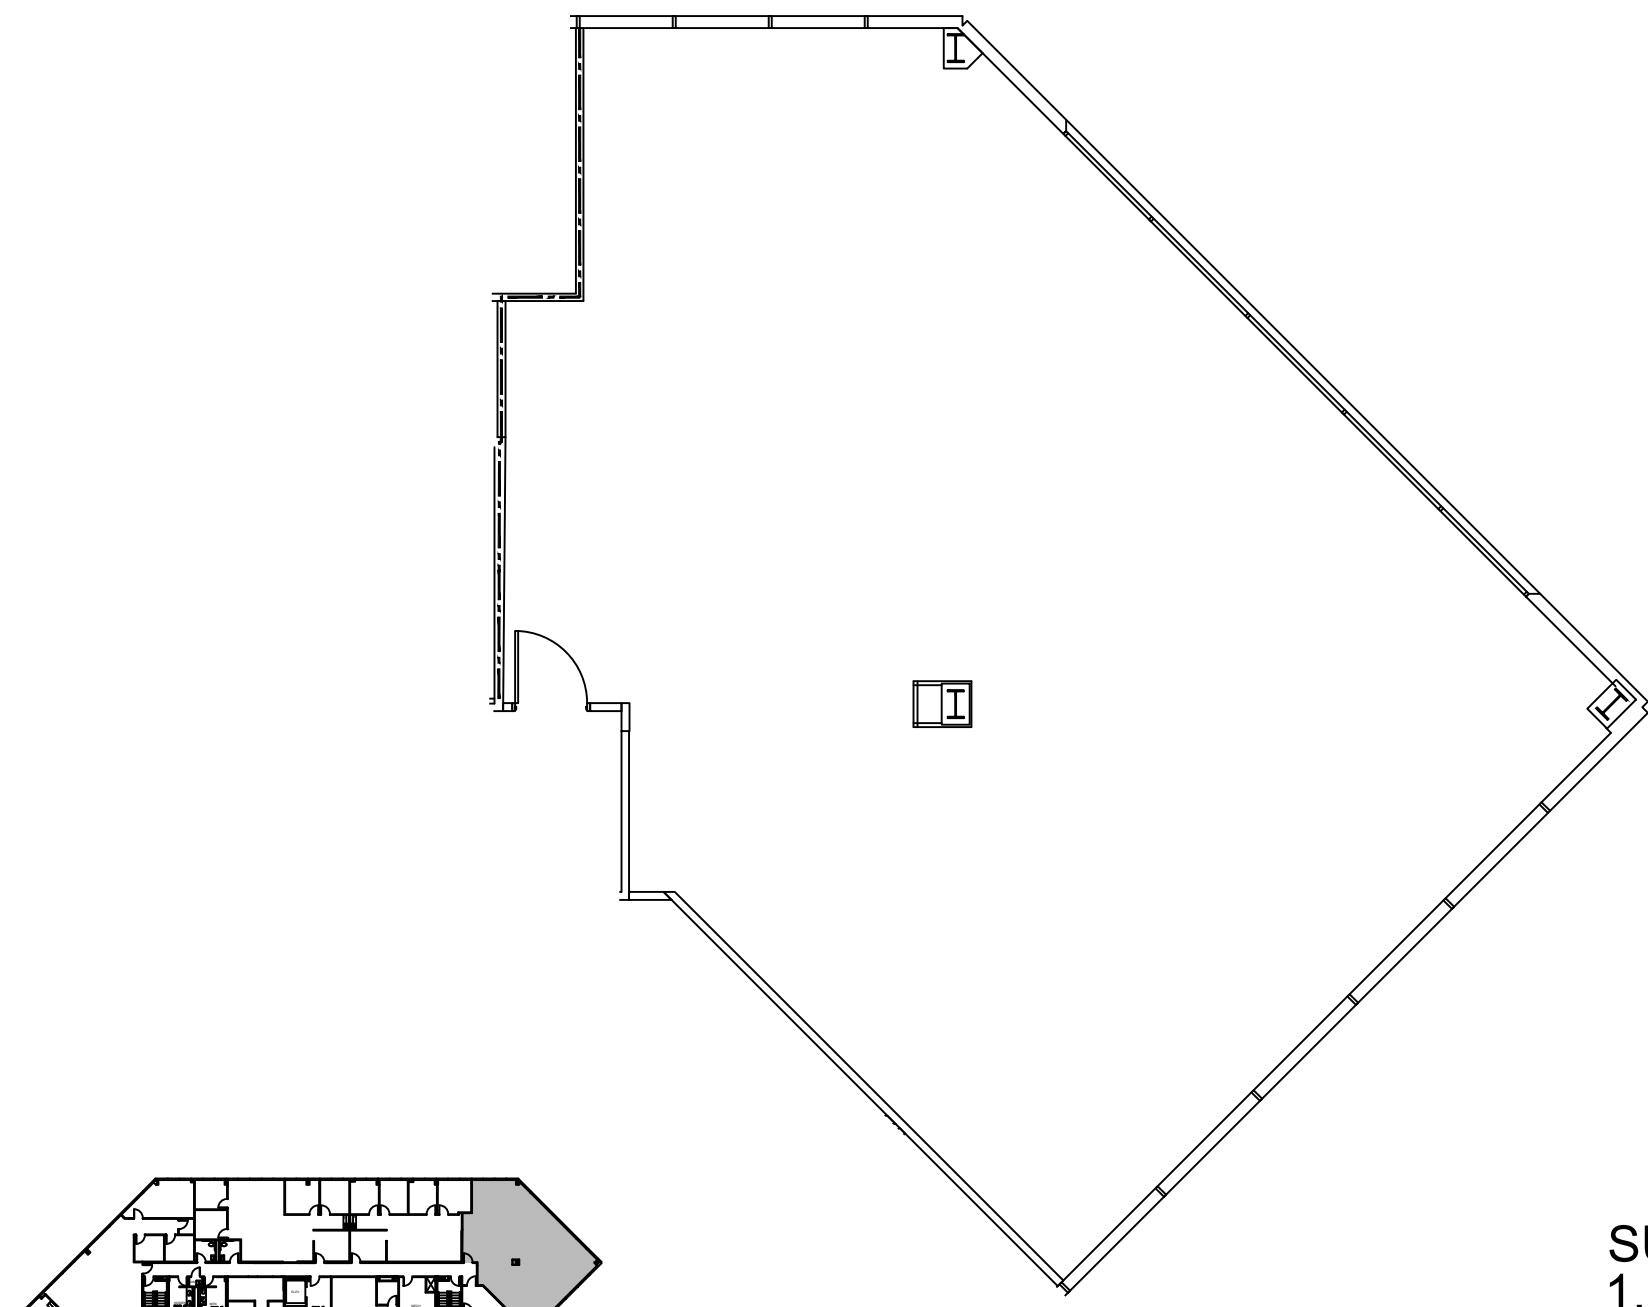

3rd FLOOR
 KEY PLAN

SUITE 340
1,793 NRA

1 FLOOR PLAN
 SCALE: 1/8"=1'-0"

FLOOR PLANS MAY NOT BE TO SCALE AND MAY NOT REFLECT EXISTING CONDITIONS AND SHALL NOT BE RELIED UPON AS SUCH THESE DRAWINGS ARE DESIGN INTENT AND ARE AN EXHIBIT TO THE LEASE