

LEGEND			
EXISTING WALLS	NEW WALLS	NEW LOW DEMO WALLS	NEW RELOCATED DOOR



ISSUE DATES	
06-27-2023	ISSUE FOR REVIEW

694 - 601 SAWYER
 601 SAWYER STREET HOUSTON, TX 77007
 SUITE 700

PROJECT:	694 - 601 SAWYER
PLAT SCALE:	3/64" = 1'-0"
SHEET SIZE:	8.5 X 11
CHECKED BY:	WM
DRAWN BY:	WM
FILE NAME:	694 - 601 SAWYER

SHEET TITLE
EXISTING PLAN

SHEET NUMBER
EX-1

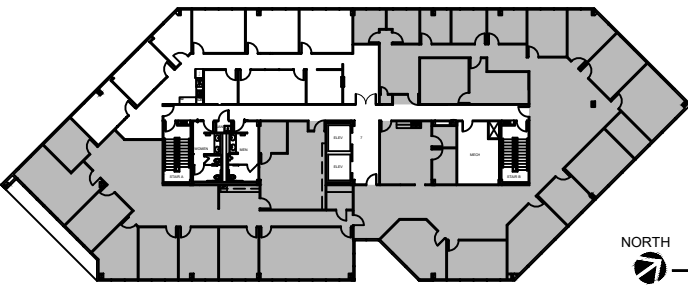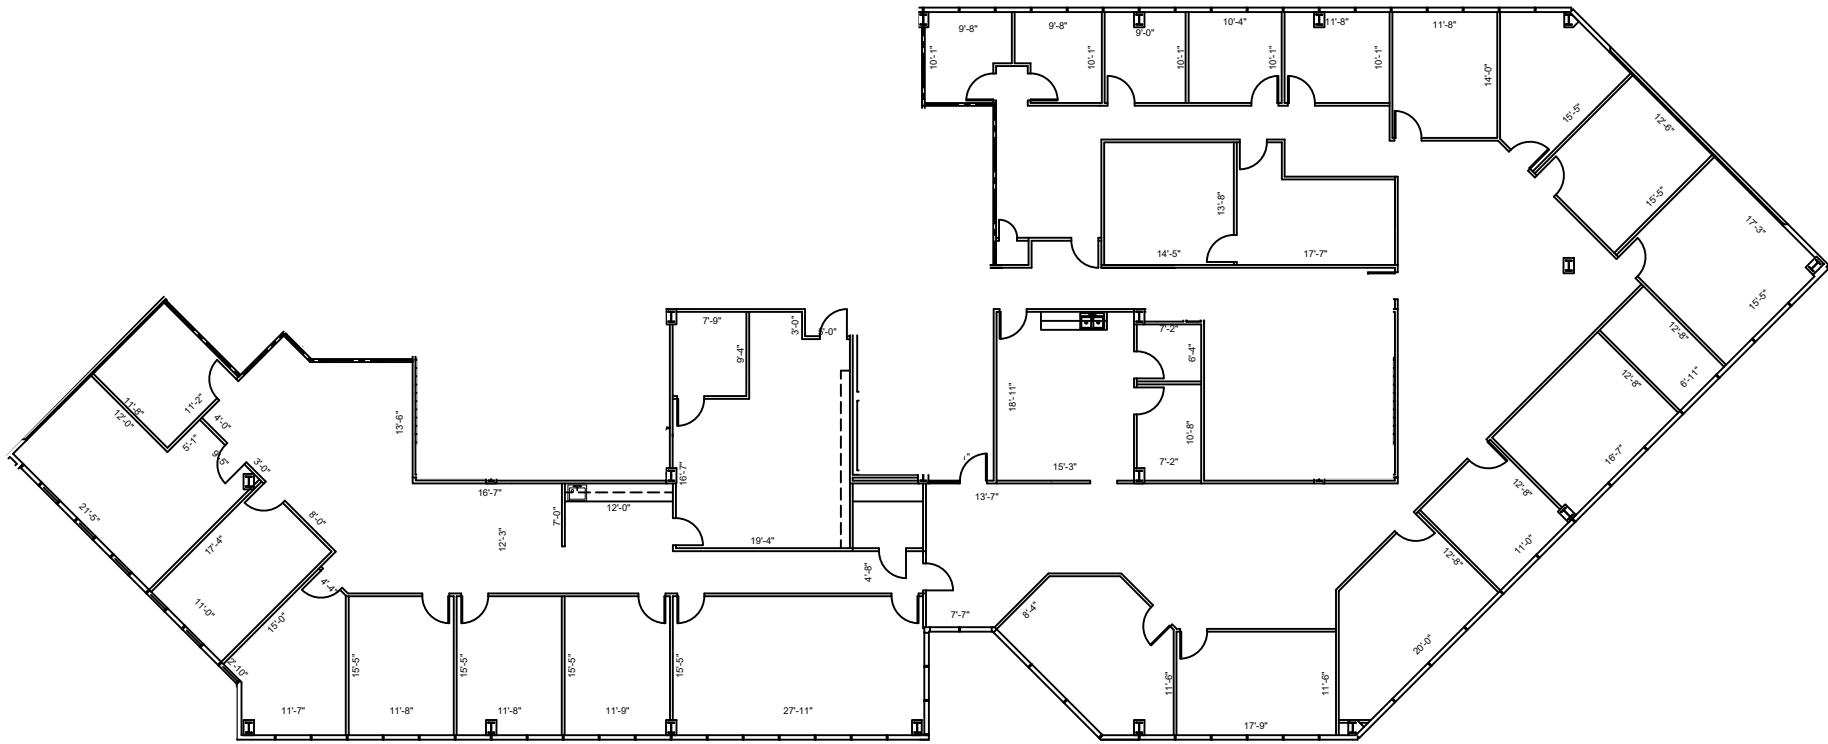

NORTH
7th FLOOR
 KEY PLAN

SUITE 700
10,130 NRA

1 FLOOR PLAN
 SCALE: 3/64"=1'-0"

FLOOR PLANS MAY NOT BE TO SCALE AND MAY NOT REFLECT EXISTING CONDITIONS AND SHALL NOT BE RELIED UPON AS SUCH THESE DRAWINGS ARE DESIGN INTENT AND ARE AN EXHIBIT TO THE LEASE