



LEGEND

EXISTING WALLS	NEW WALLS	NEW RELOCATED DOOR	LOW DEMO

ISSUE DATES



4	12-13-2021	SCHEMATIC REVIEW
5	04-13-2022	SCHEMATIC REVIEW
6	04-14-2022	SCHEMATIC REVIEW
7	07-14-2022	SCHEMATIC REVIEW

3100 WESLAYAN
3100 WESLAYAN HOUSTON, TX 77027
SUITE 210

PROJECT:	3100 WESLAYAN
PLOT SCALE:	1/8"=1'-0"
CHECKED BY:	WM
FILE NAME:	3100 WESLAYAN

SHEET TITLE
SCHEMATIC DESIGN

SHEET NUMBER
SD-1

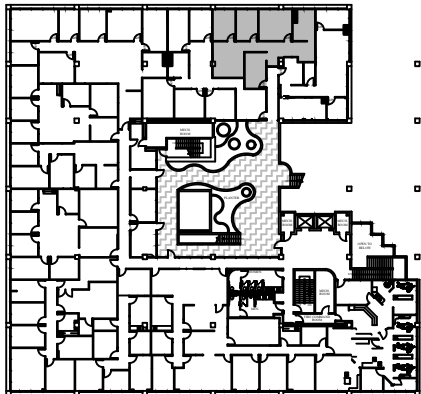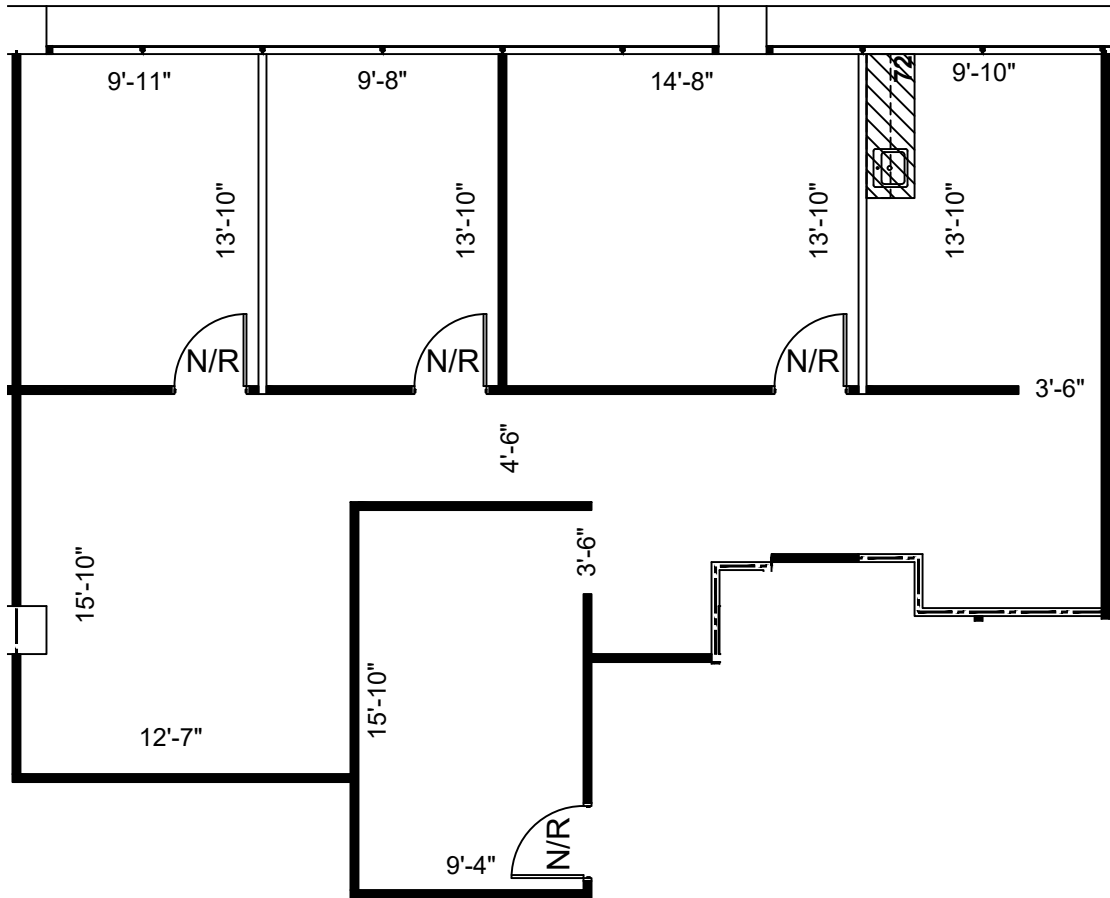

2nd FLOOR
KEY PLAN

1 FLOOR PLAN
SCALE: 1/8"=1'-0"

FLOOR PLANS MAY NOT BE TO SCALE AND MAY NOT REFLECT EXISTING CONDITIONS AND SHALL NOT BE RELIED UPON AS SUCH THESE DRAWINGS ARE DESIGN INTENT AND ARE AN EXHIBIT TO THE LEASE