



LEGEND

EXISTING WALLS	NEW WALLS	NEW RELOCATED DOOR	LOW DEMO

ISSUE DATES



1	10-22-2021	SCHEMATIC REVIEW
2	12-13-2021	SCHEMATIC REVIEW
3	03-31-2022	SCHEMATIC REVIEW
4	04-14-2022	SCHEMATIC REVIEW
5	07-14-2022	SCHEMATIC REVIEW

3100 WESLAYAN  
 3100 WESLAYAN HOUSTON, TX 77027  
 SUITE 226

PROJECT:	3100 WESLAYAN
PROF SCALE:	3/32"=1'-0"
CHECKED BY:	WM
FILE NAME:	3100 WESLAYAN

SHEET TITLE  
 SCHEMATIC DESIGN

SHEET NUMBER  
 SD-1

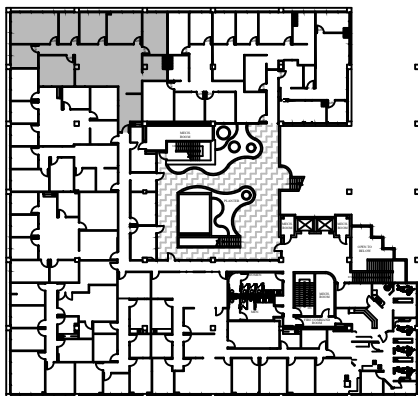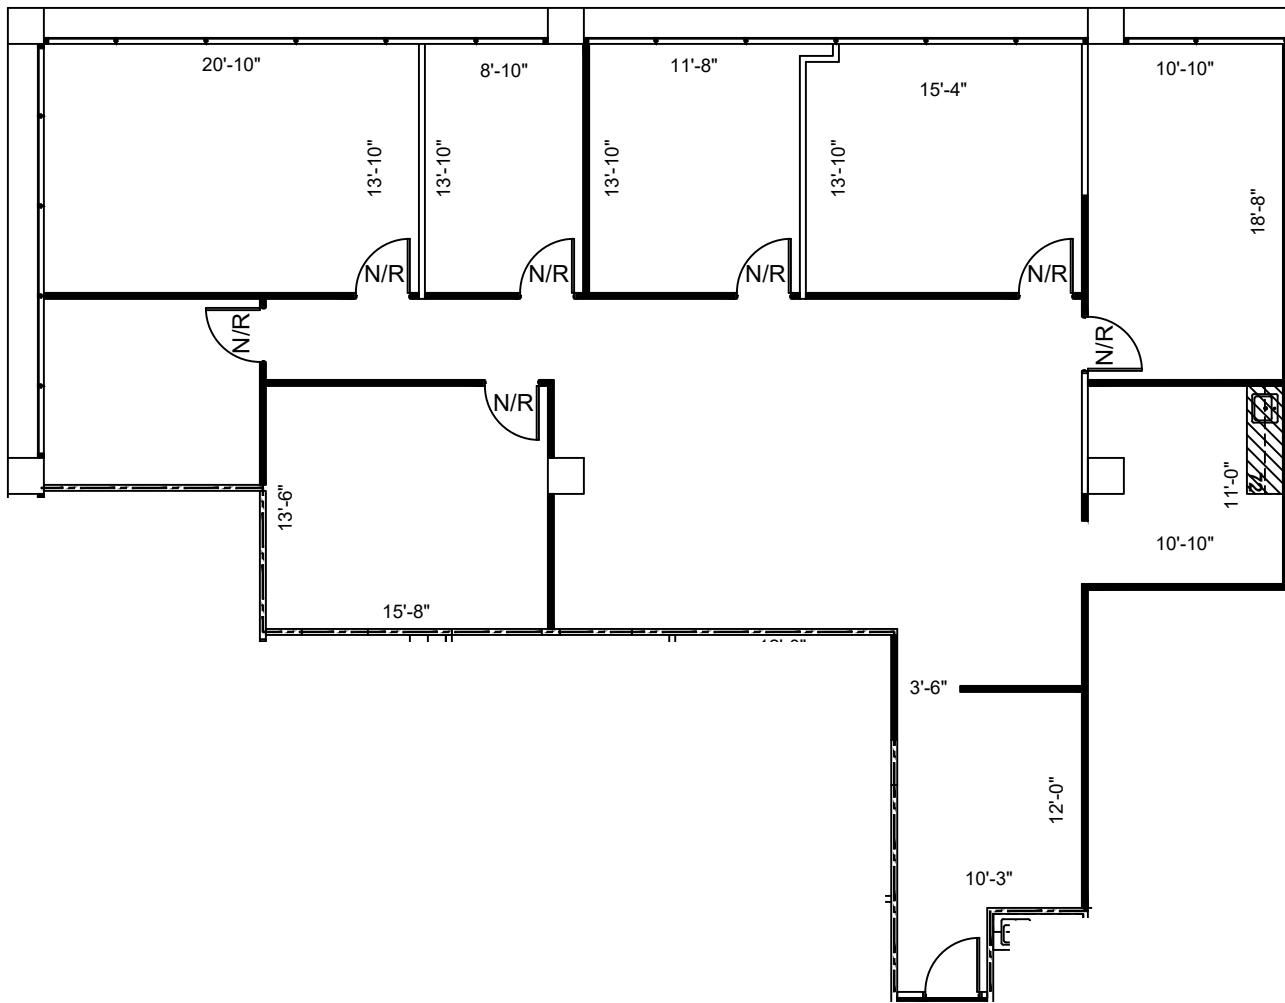

2nd FLOOR  
 KEY PLAN

**1** FLOOR PLAN  
 SCALE: 3/32"=1'-0"

FLOOR PLANS MAY NOT BE TO SCALE AND MAY NOT REFLECT EXISTING CONDITIONS AND SHALL NOT BE RELIED UPON AS SUCH THESE DRAWINGS ARE DESIGN INTENT AND ARE AN EXHIBIT TO THE LEASE