



LEGEND			
EXISTING	NEW	LOW	DEM
WALLS			
NEW/RELOCATED DOOR			

ISSUE DATES



DATE	DESCRIPTION
107-14-2022	ISSUE FOR PERMIT

3100 WESLAYAN  
 3100 WESLAYAN HOUSTON, TX 77027  
 SUITE 230

PROJECT:	3100 WESLAYAN
PLLOT SCALE:	1/8"=1'-0"
CHECKED BY:	WM
FILE NAME:	3100 WESLAYAN
SHEET SIZE:	8.5 X 11
DRAWN BY:	WM

SHEET TITLE  
**EXISTING PLAN**

SHEET NUMBER  
**EX-1**

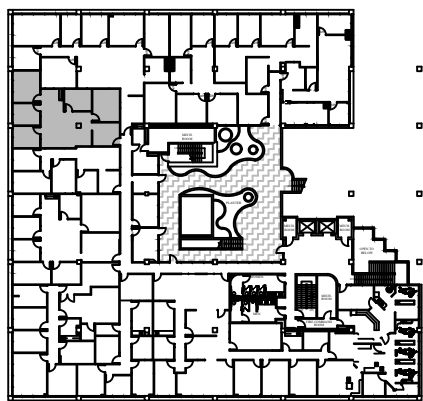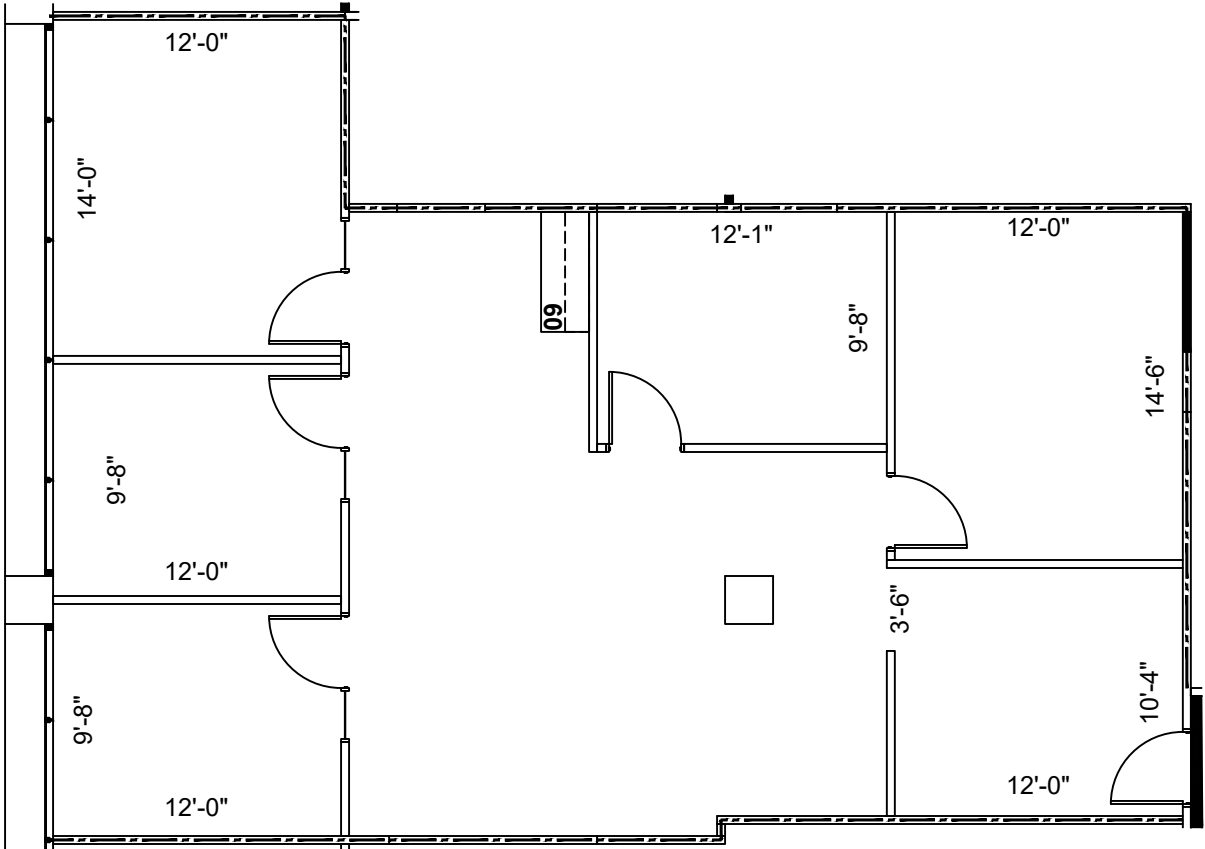

**2nd FLOOR**  
 KEY PLAN

**1 SUITE 230**  
**1,576 NRA**  
**FLOOR PLAN**  
 SCALE: 1/8"=1'-0"

FLOOR PLANS MAY NOT BE TO SCALE AND MAY NOT REFLECT EXISTING CONDITIONS AND SHALL NOT BE RELIED UPON AS SUCH THESE DRAWINGS ARE DESIGN INTENT AND ARE AN EXHIBIT TO THE LEASE