



LEGEND

EXISTING WALLS	NEW WALLS	NEW RELOCATED DOOR	LOW	DEM

ISSUE DATES



1	03-05-2021	ISSUE
		REVIEW

3100 WESLAYAN
 3100 WESLAYAN HOUSTON, TX 77027
 SUITE 250

PROJECT:	3100 WESLAYAN
PLLOT SCALE:	1/8"=1'-0"
CHECKED BY:	WM
FILE NAME:	3100 WESLAYAN

SHEET TITLE
 EXISTING PLAN

SHEET NUMBER
 EX-1

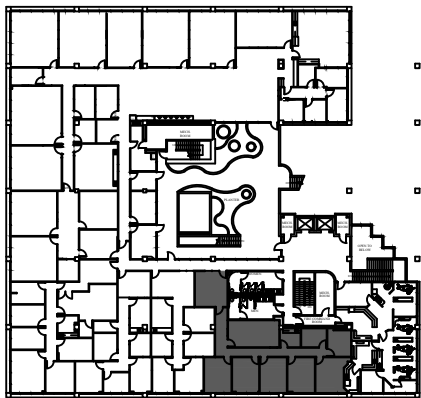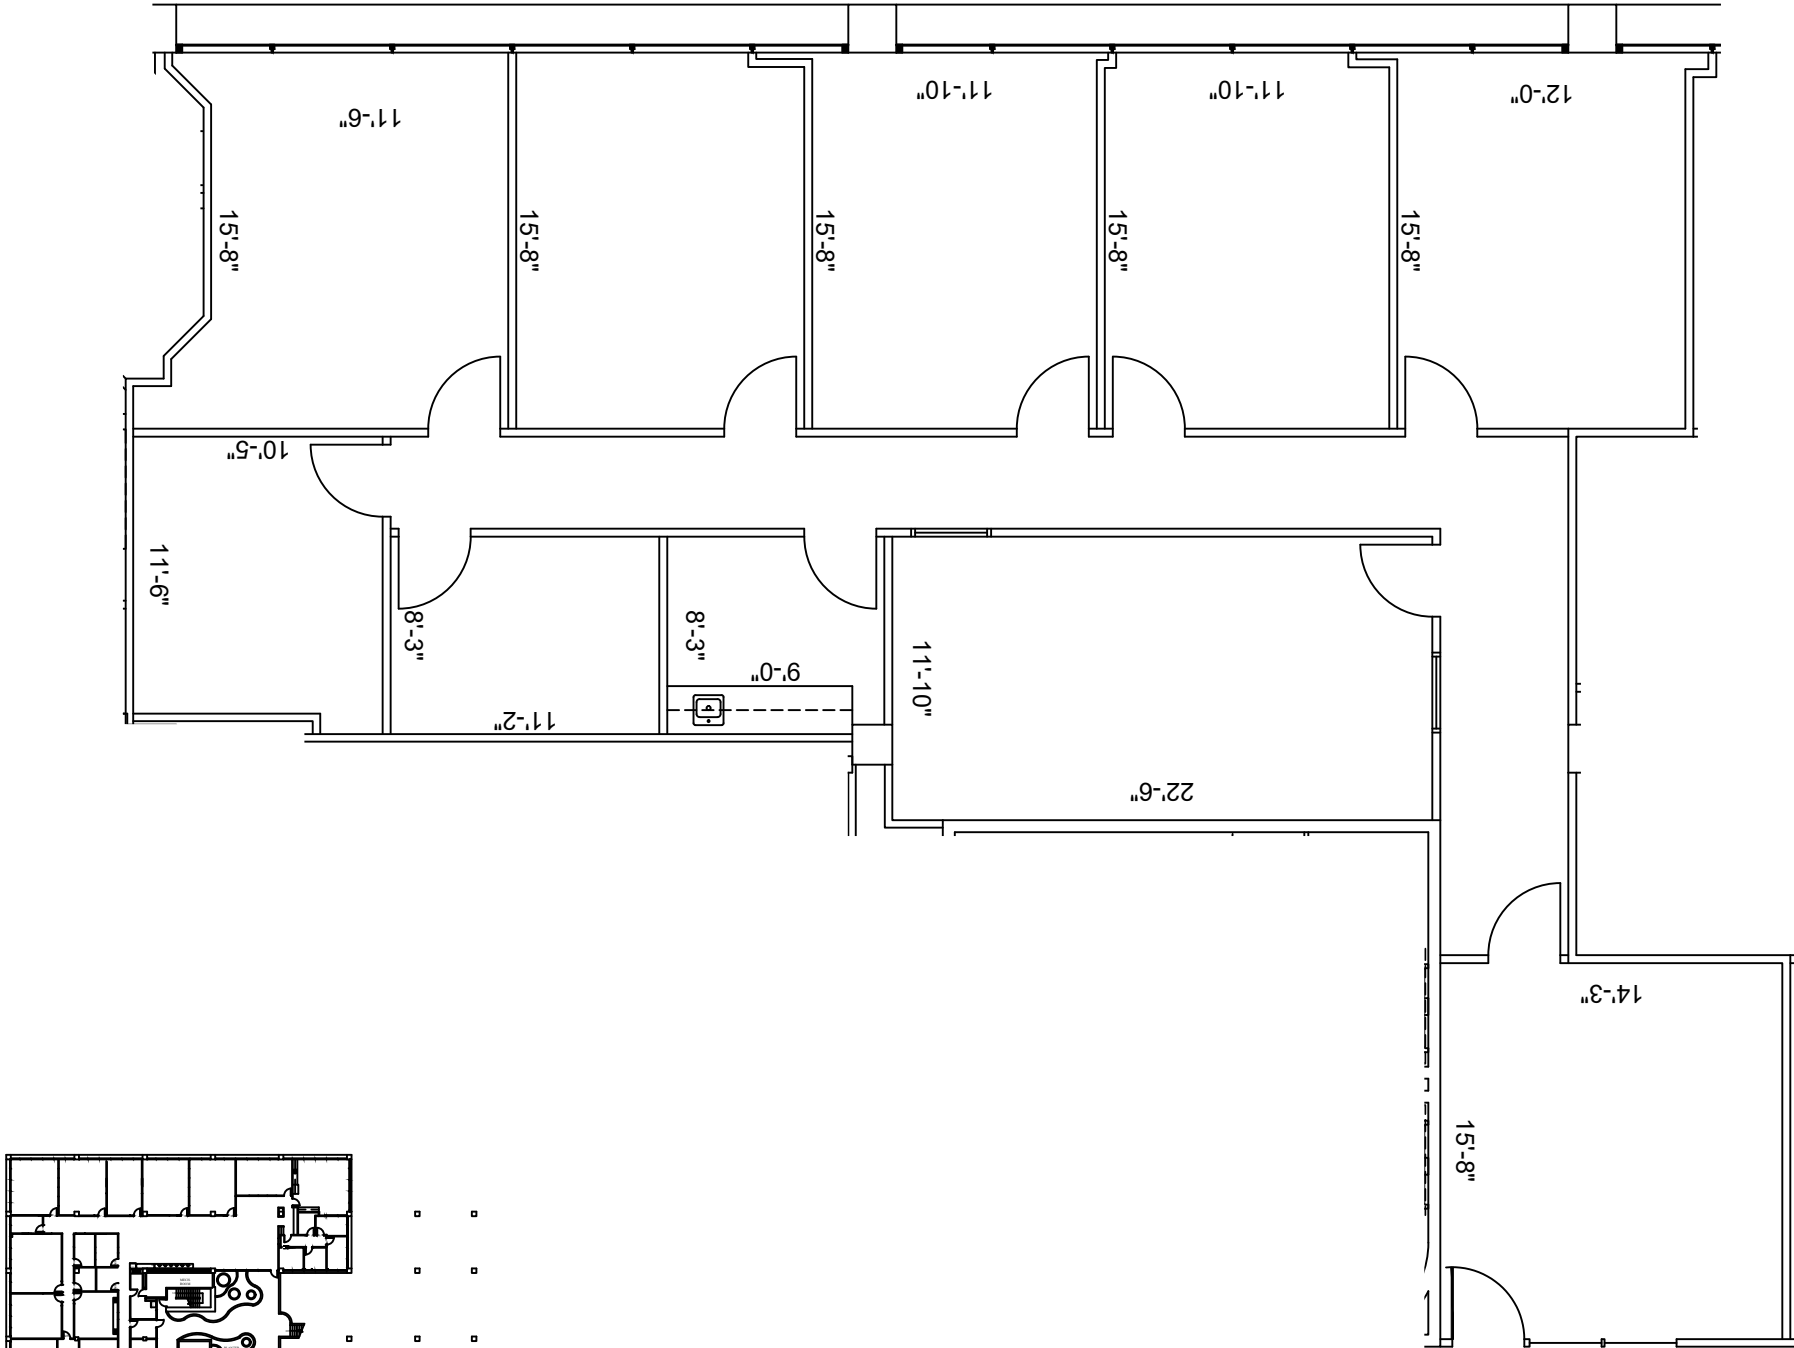

2nd FLOOR
 KEY PLAN

SUITE 250
2,428 NRA
1 FLOOR PLAN
 SCALE: 1/8"=1'-0"

FLOOR PLANS MAY NOT BE TO SCALE AND MAY NOT REFLECT EXISTING CONDITIONS AND SHALL NOT BE RELIED UPON AS SUCH THESE DRAWINGS ARE DESIGN INTENT AND ARE AN EXHIBIT TO THE LEASE