



LEGEND

EXISTING WALLS	NEW WALLS	NEW LOW	NEW DEMO
EXISTING DOORS	NEW DOORS	NEW RELOCATED DOORS	NEW RELOCATED DOORS (NRA)

ISSUE DATES


1	11-01-2021	SCHEMATIC REVIEW
2	02-07-2022	SCHEMATIC REVIEW
3	03-07-2022	SCHEMATIC REVIEW

3100 WESLAYAN
3100 WESLAYAN HOUSTON, TX 77027
SUITE 300

PROJECT:	3100 WESLAYAN
PLOTTED BY:	WM
CHECKED BY:	WM
FILE NAME:	3100 WESLAYAN

SHEET TITLE
SCHEMATIC DESIGN

SHEET NUMBER
SD-1

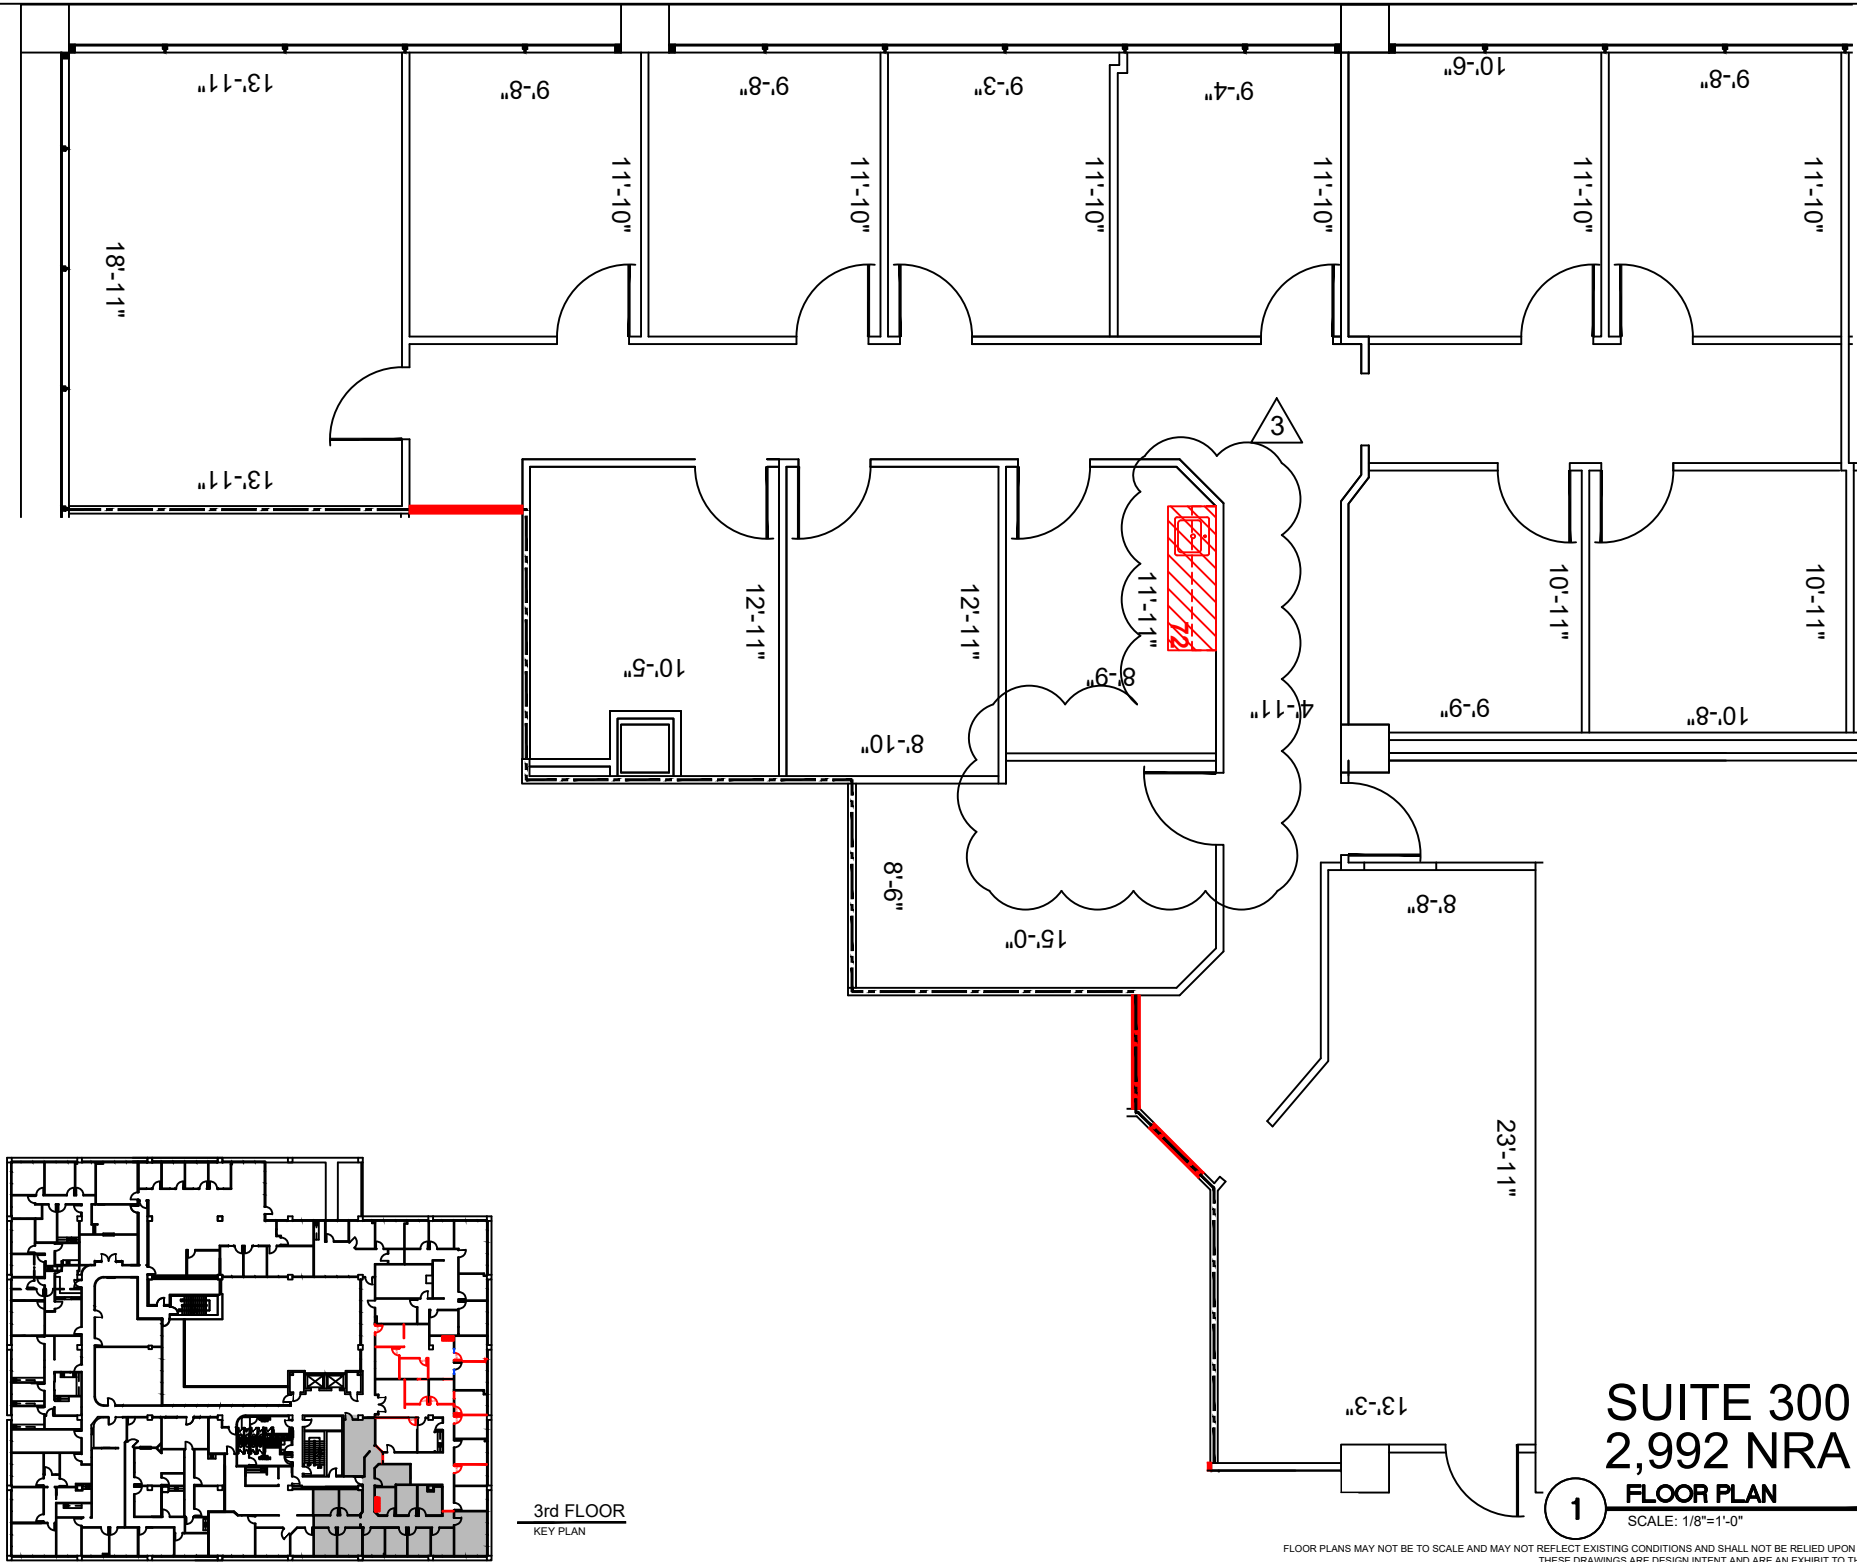

3rd FLOOR
KEY PLAN

SUITE 300
2,992 NRA
FLOOR PLAN

SCALE: 1/8"=1'-0"

FLOOR PLANS MAY NOT BE TO SCALE AND MAY NOT REFLECT EXISTING CONDITIONS AND SHALL NOT BE RELIED UPON AS SUCH THESE DRAWINGS ARE DESIGN INTENT AND ARE AN EXHIBIT TO THE LEASE