



LEGEND

EXISTING WALLS	NEW WALLS	NEW RELOCATED DOOR	LOW DEMO	DEMOS

ISSUE DATES



1	11-01-2021	ISSUE REVIEW
2	02-07-2022	ISSUE REVIEW

3100 WESLAYAN
 3100 WESLAYAN HOUSTON, TX 77027
 SUITE 304

PROJECT:	3100 WESLAYAN
PLOTTED SCALE:	1/8" = 1'-0"
CHECKED BY:	WM
FILE NAME:	3100 WESLAYAN
DRAWN BY:	WM
SHEET SIZE:	8.5 X 11

SHEET TITLE
 SCHEMATIC DESIGN

SHEET NUMBER
 SD-1

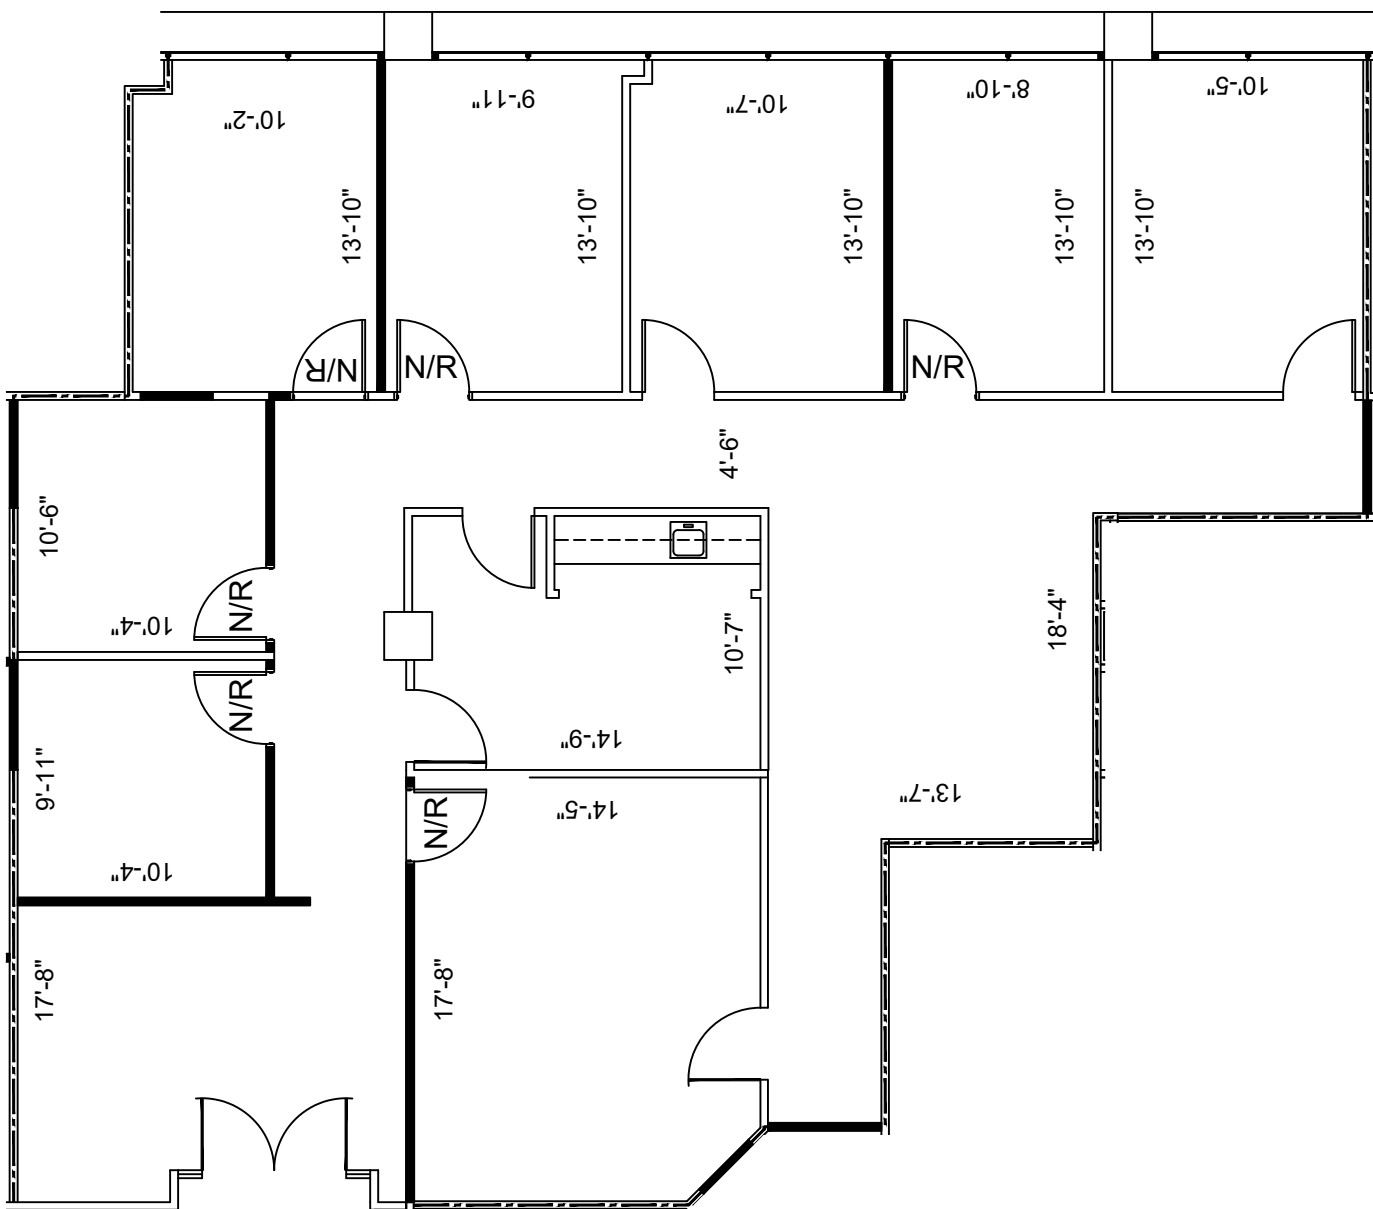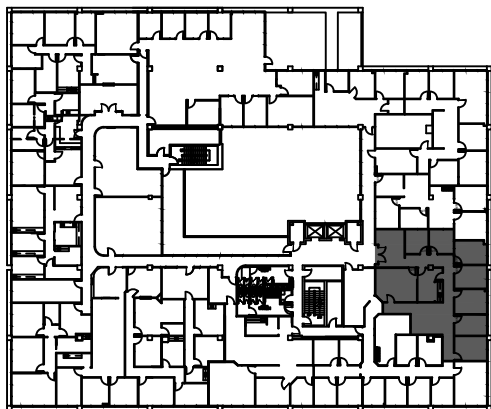

3rd FLOOR
 KEY PLAN

1 SUITE 304
 2,558 NRA
 FLOOR PLAN
 SCALE: 1/8"=1'-0"

FLOOR PLANS MAY NOT BE TO SCALE AND MAY NOT REFLECT EXISTING CONDITIONS AND SHALL NOT BE RELIED UPON AS SUCH THESE DRAWINGS ARE DESIGN INTENT AND ARE AN EXHIBIT TO THE LEASE